


MACDONALD ENGINEERING
BUILDING
M^CGILL UNIVERSITY MONTREAL
AS REBUILT AFTER THE FIRE OF 5TH APRIL 1907

NO 9.




NORTH ELEVATION

SCALE OF FEET

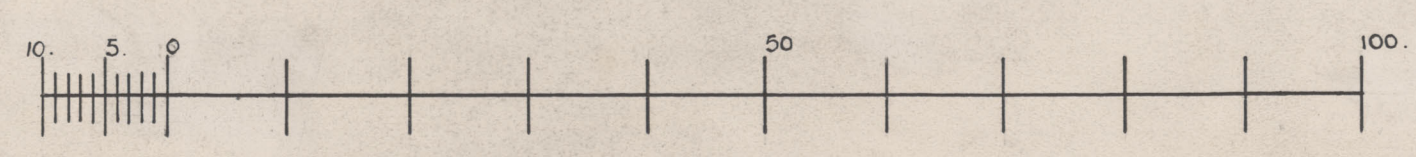


PERCY E. NOBBS M.A.
ARCHT. ARCHITECT
MONTREAL

MACDONALD ENGINEERING
BUILDING
MCGILL UNIVERSITY MONTREAL
AS REBUILT AFTER THE FIRE OF 5TH APRIL 1907.

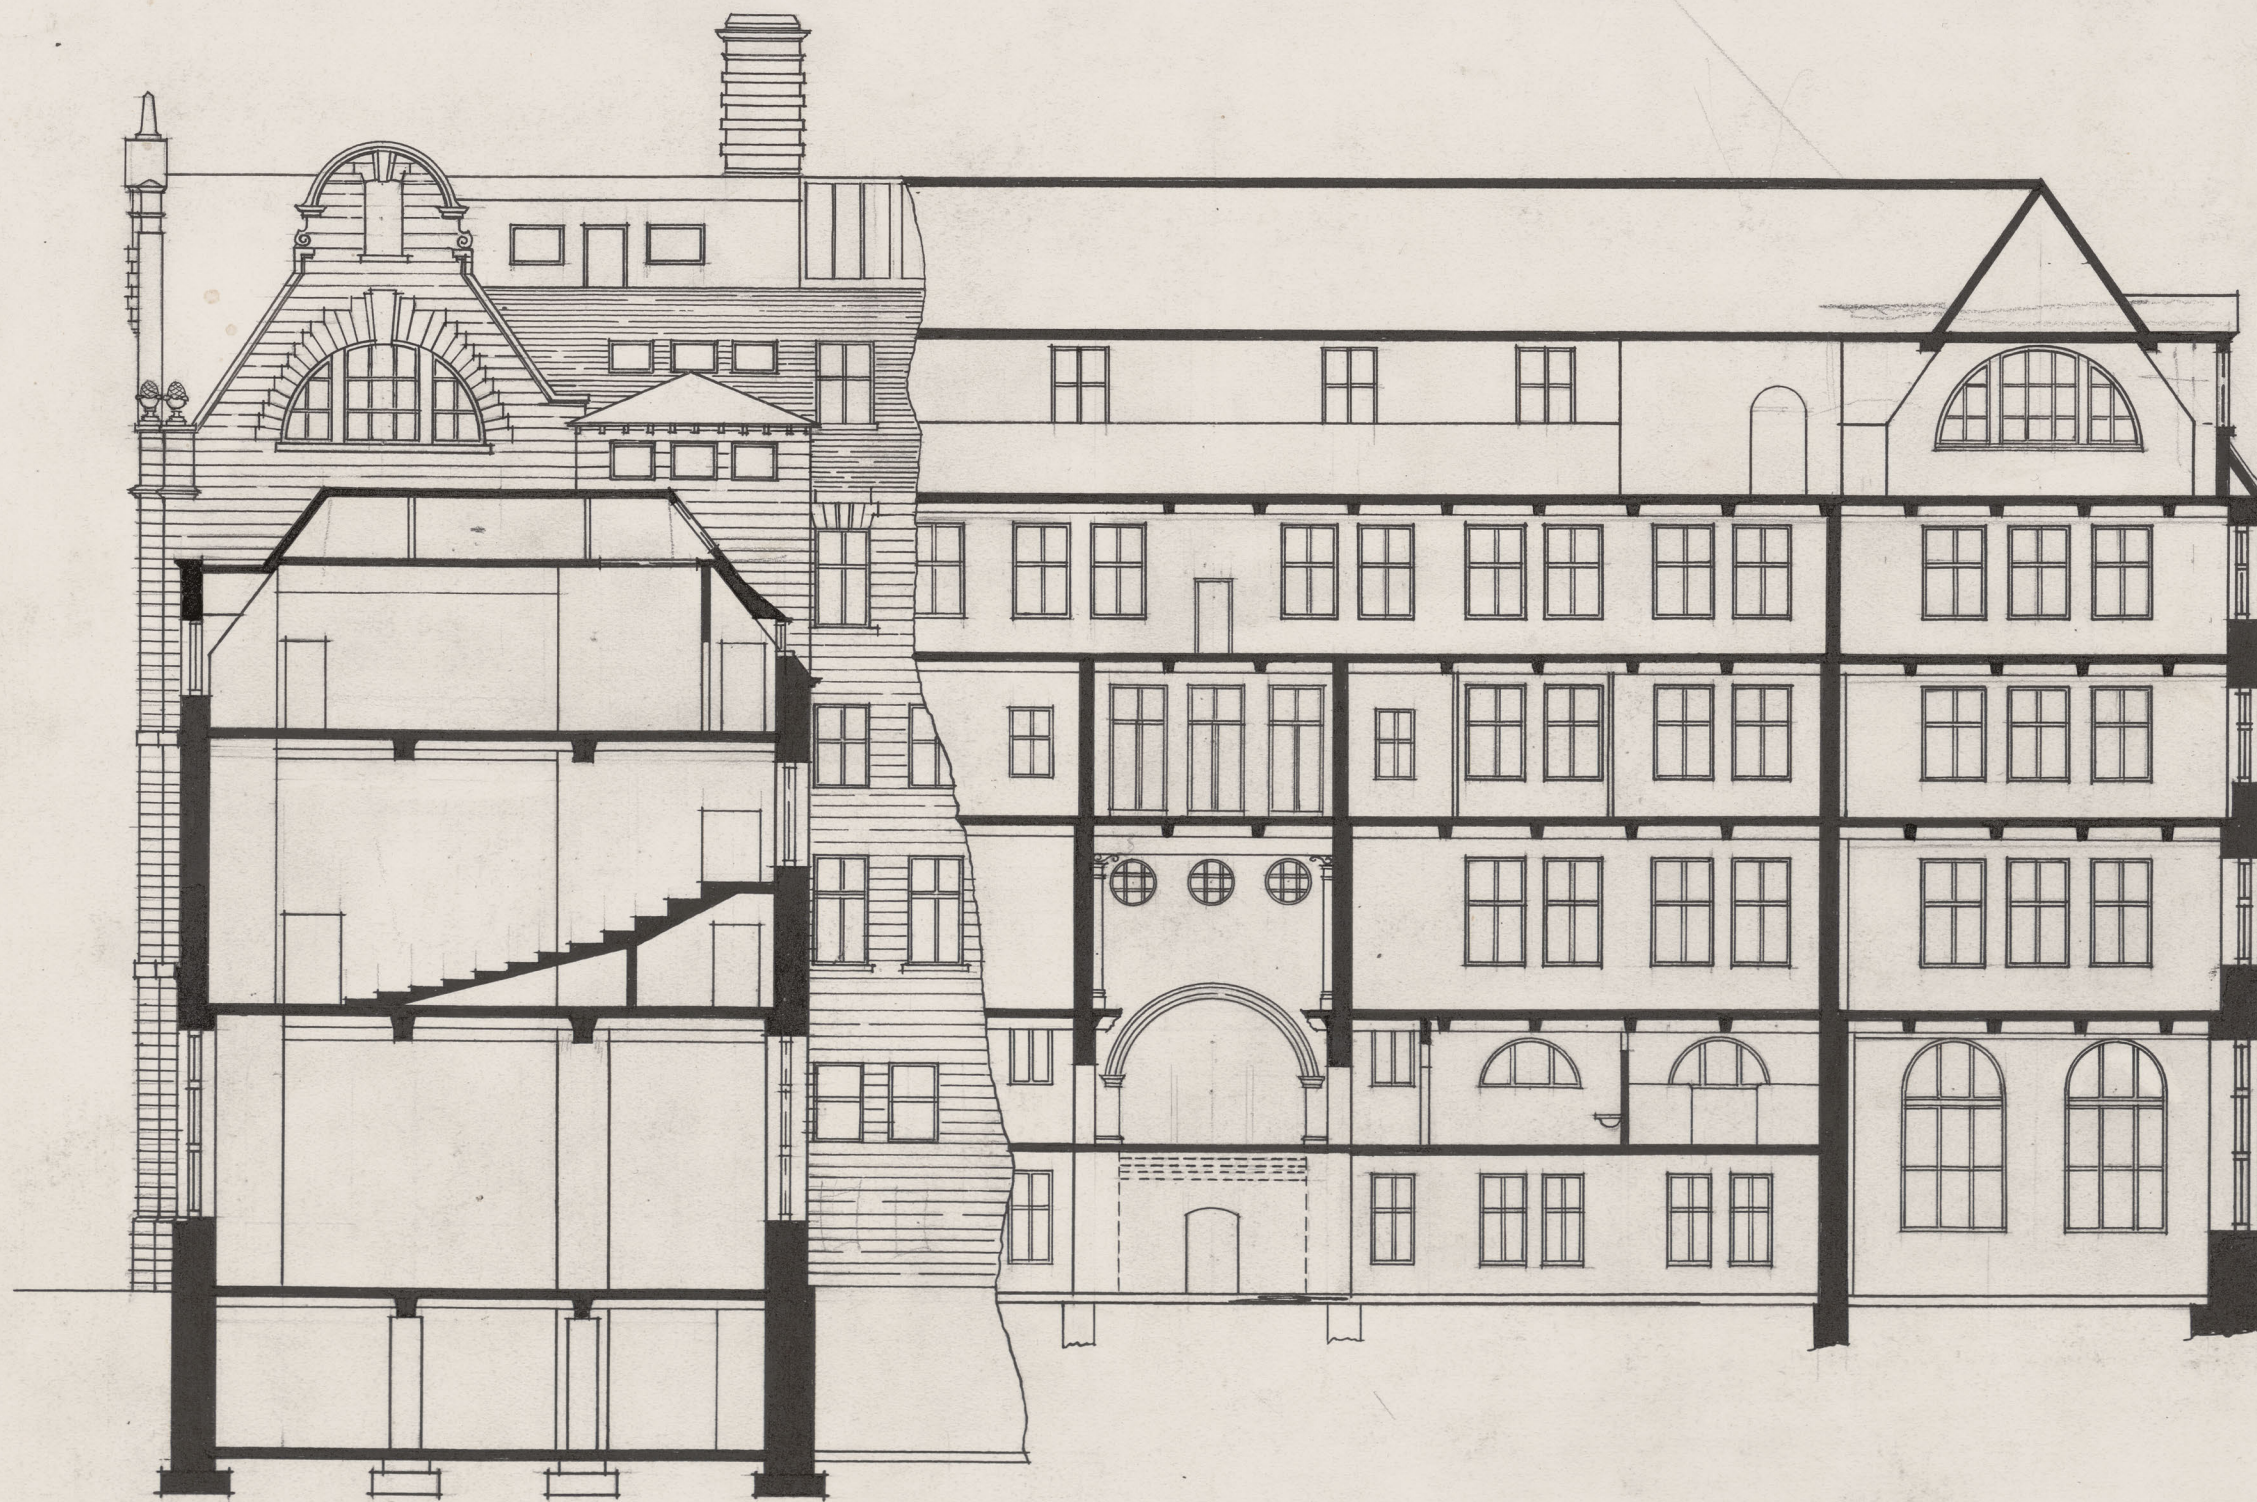

PERCY E. NOBBS M.A.
A.R.I.B.A. ARCHITECT
MONTREAL.

SCALE OF FEET

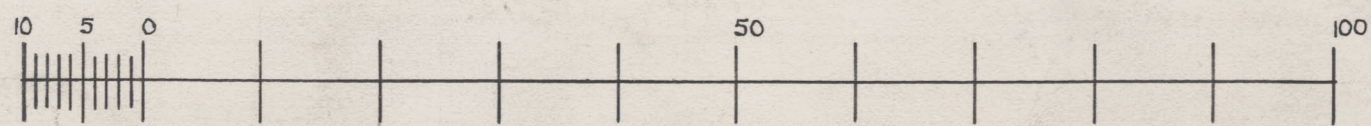


MACDONALD ENGINEERING
BUILDING
MCGILL UNIVERSITY MONTREAL
AS REBUILT AFTER THE FIRE OF 5TH APRIL 1907

NO 8



FRONT ELEVATION


SCALE OF FEET

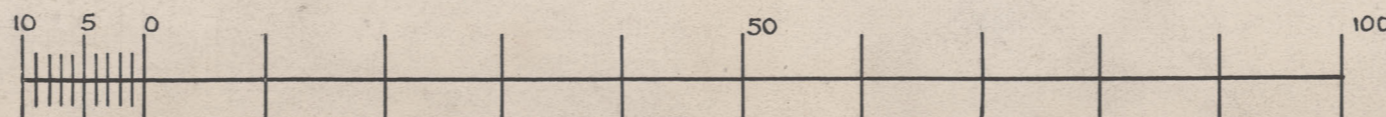

PERCY E. NOBBS, M.A.
A.R.I.B.A. ARCHITECT.
MONTREAL.


MACDONALD ENGINEERING
BUILDING
M^C GILL UNIVERSITY MONTREAL
AS REBUILT AFTER THE FIRE OF 5TH APRIL 1907

NO 11.

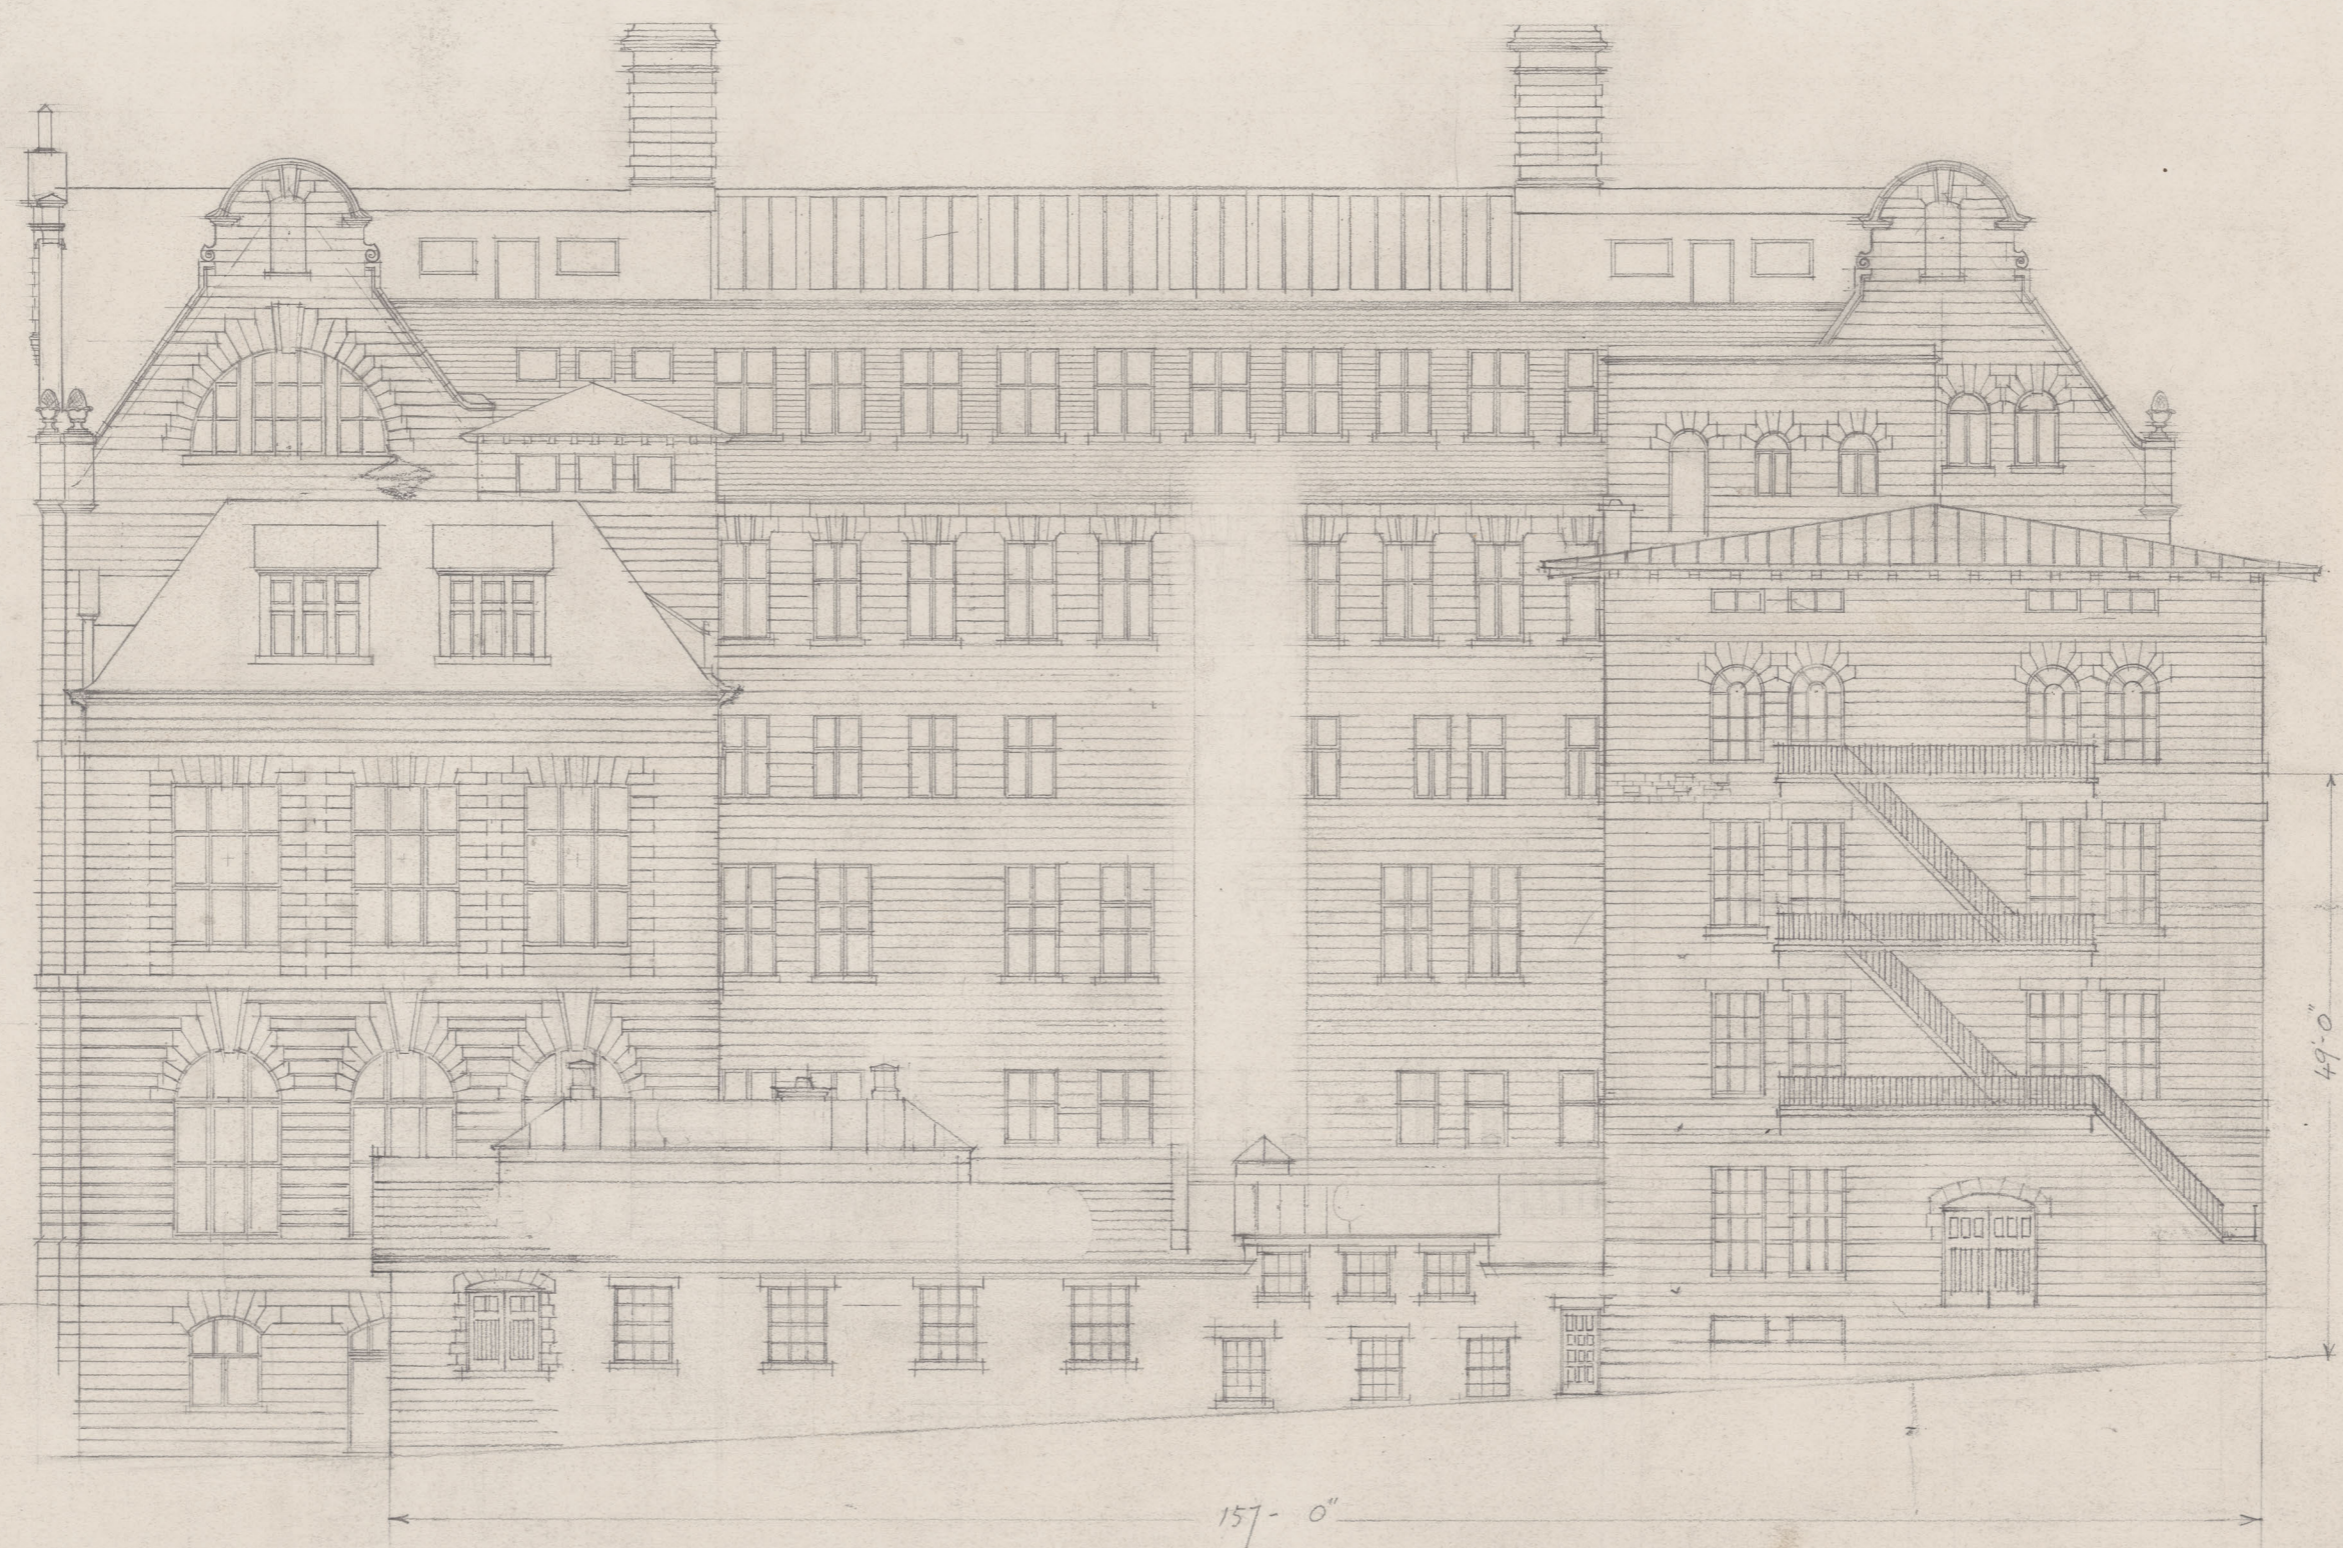

BACK ELEVATION

SCALE OF FEET

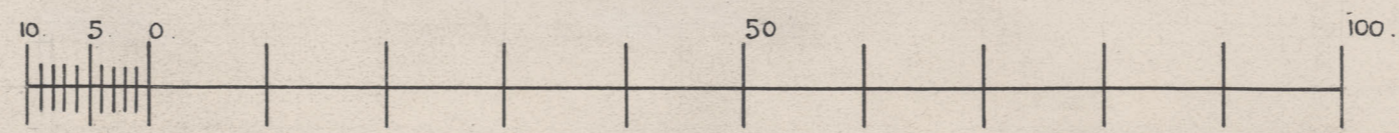

PERCY E. NOBBS M.A.
ARCHITECT
MONTREAL.


MACDONALD ENGINEERING
BUILDING
M^CGILL UNIVERSITY MONTREAL
AS REBUILT AFTER THE FIRE OF 5TH APRIL 1907

NO. 10




SOUTH ELEVATION

PERCY F. NOBBS M.A.
ARCHITECT
MONTREAL

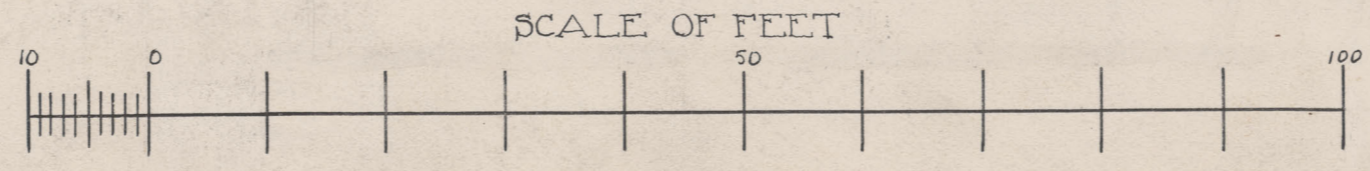

MACDONALD ENGINEERING
BUILDING
MCGILL UNIVERSITY, MONTREAL.
AS REBUILT AFTER THE FIRE OF 5TH APRIL 1907.


NO.

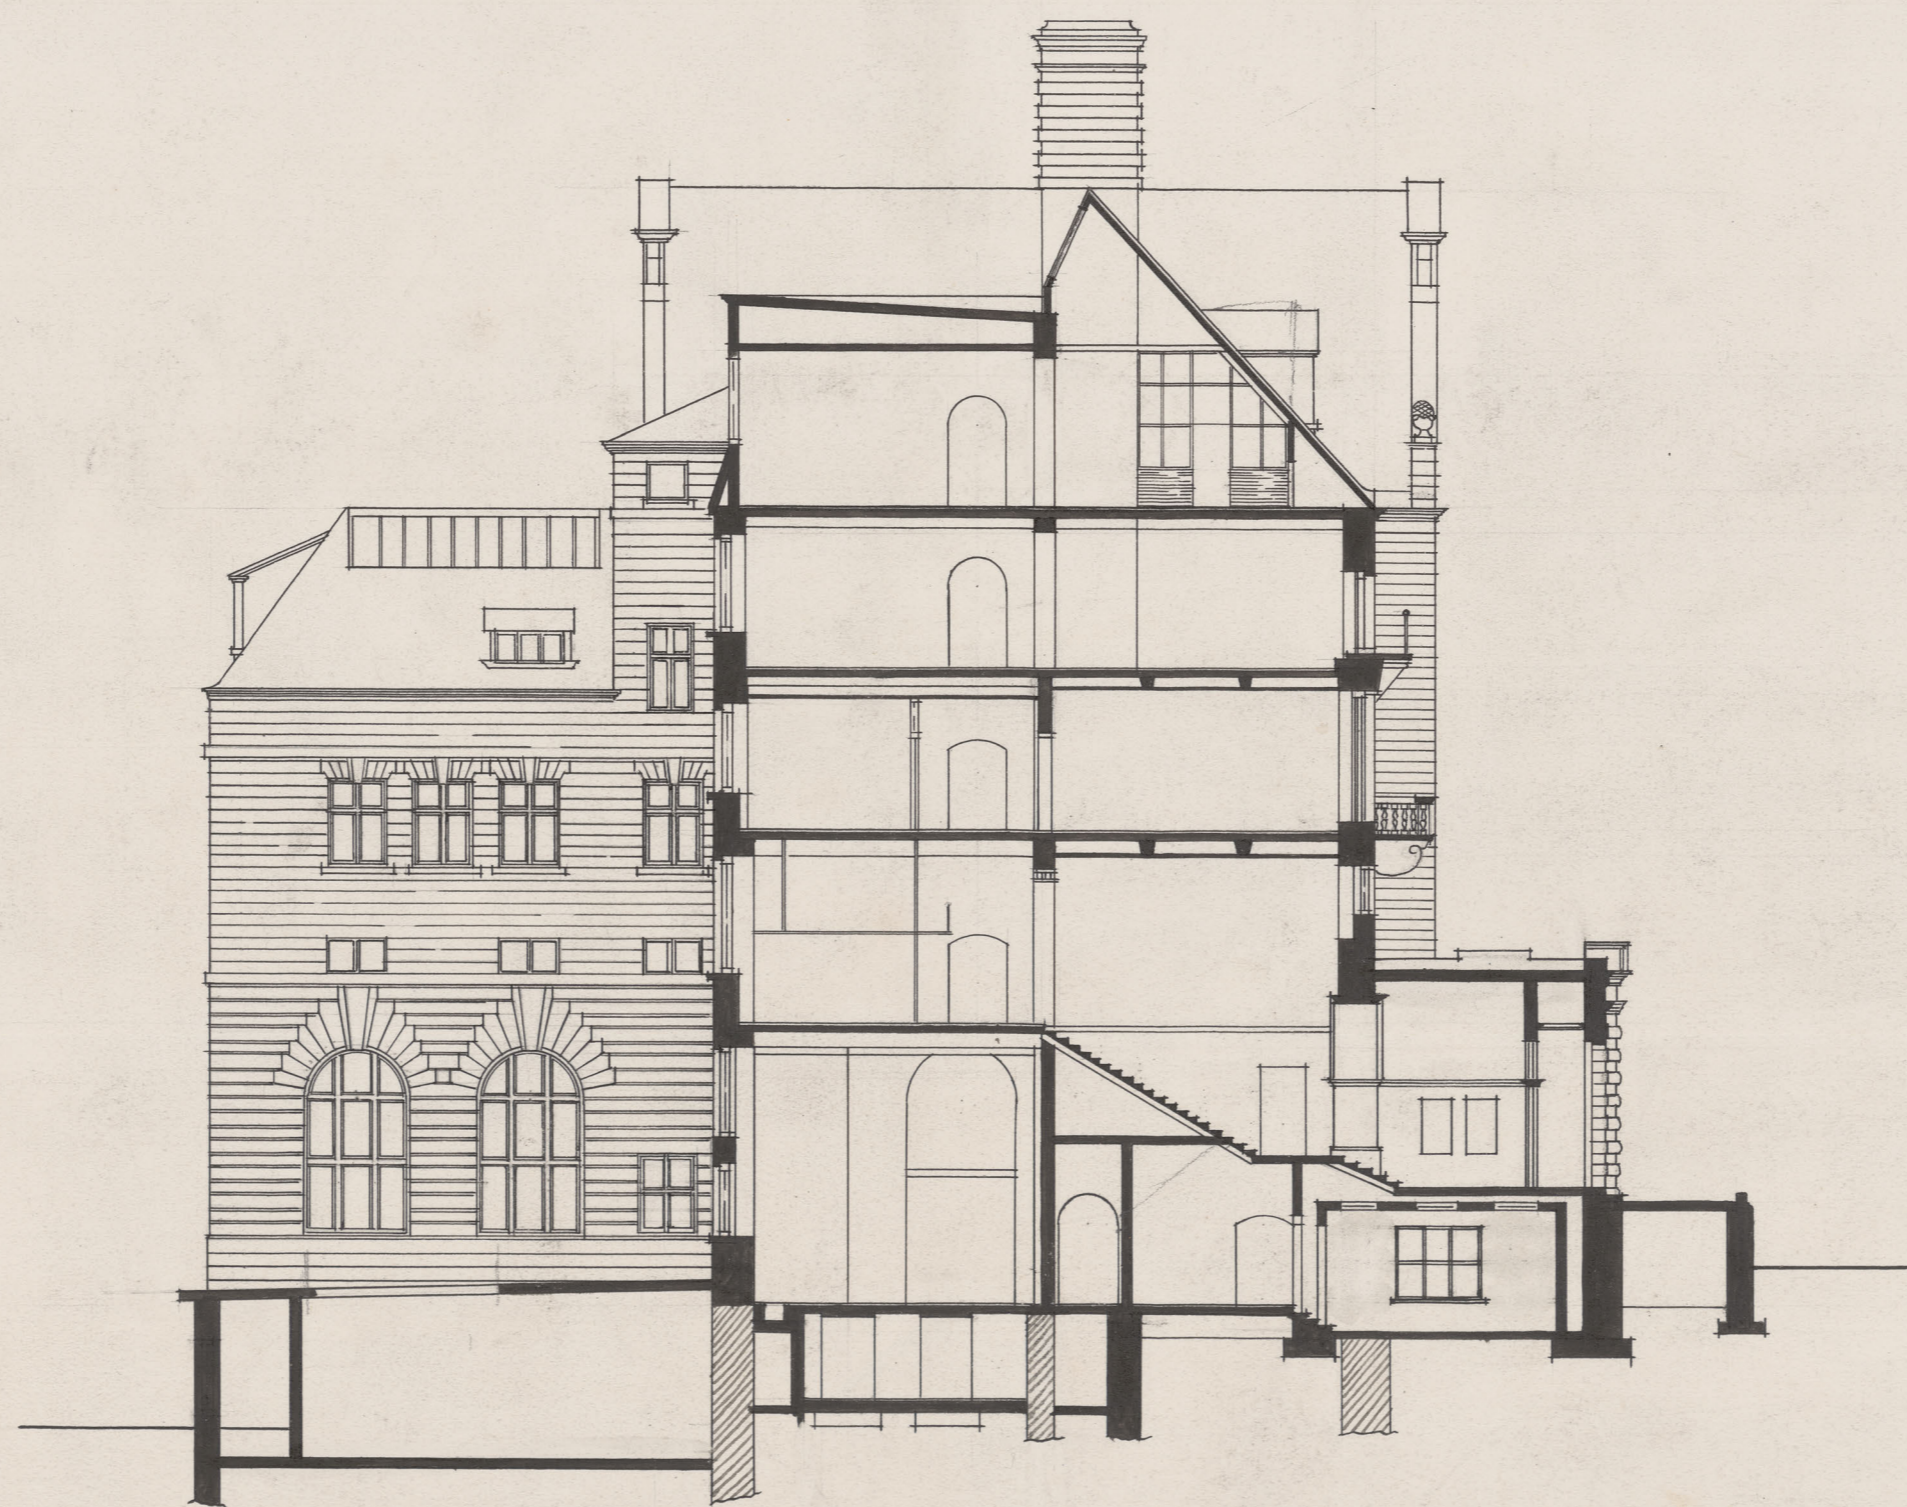

CROSS SECTION

PERCY E. NOBBS M.A.
A.R.I.B.A. ARCHITECT.
MONTREAL.

SCALE OF FEET

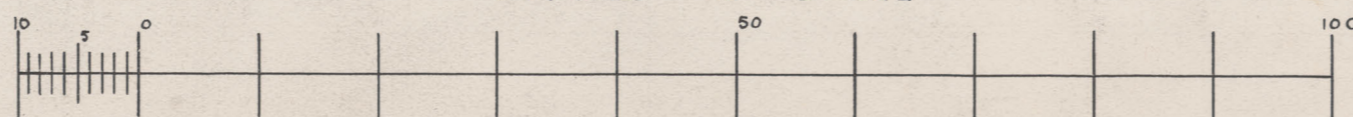

D1.



10 20 30 ft.
 1/4" = 10' 0"

MACDONALD ENGINEERING BUILDING, M^CGILL
 PROPOSED ELEVATION (FOR SLOPING ROOF TREATMENT)

Percy E. Webb
 5 May 07.