


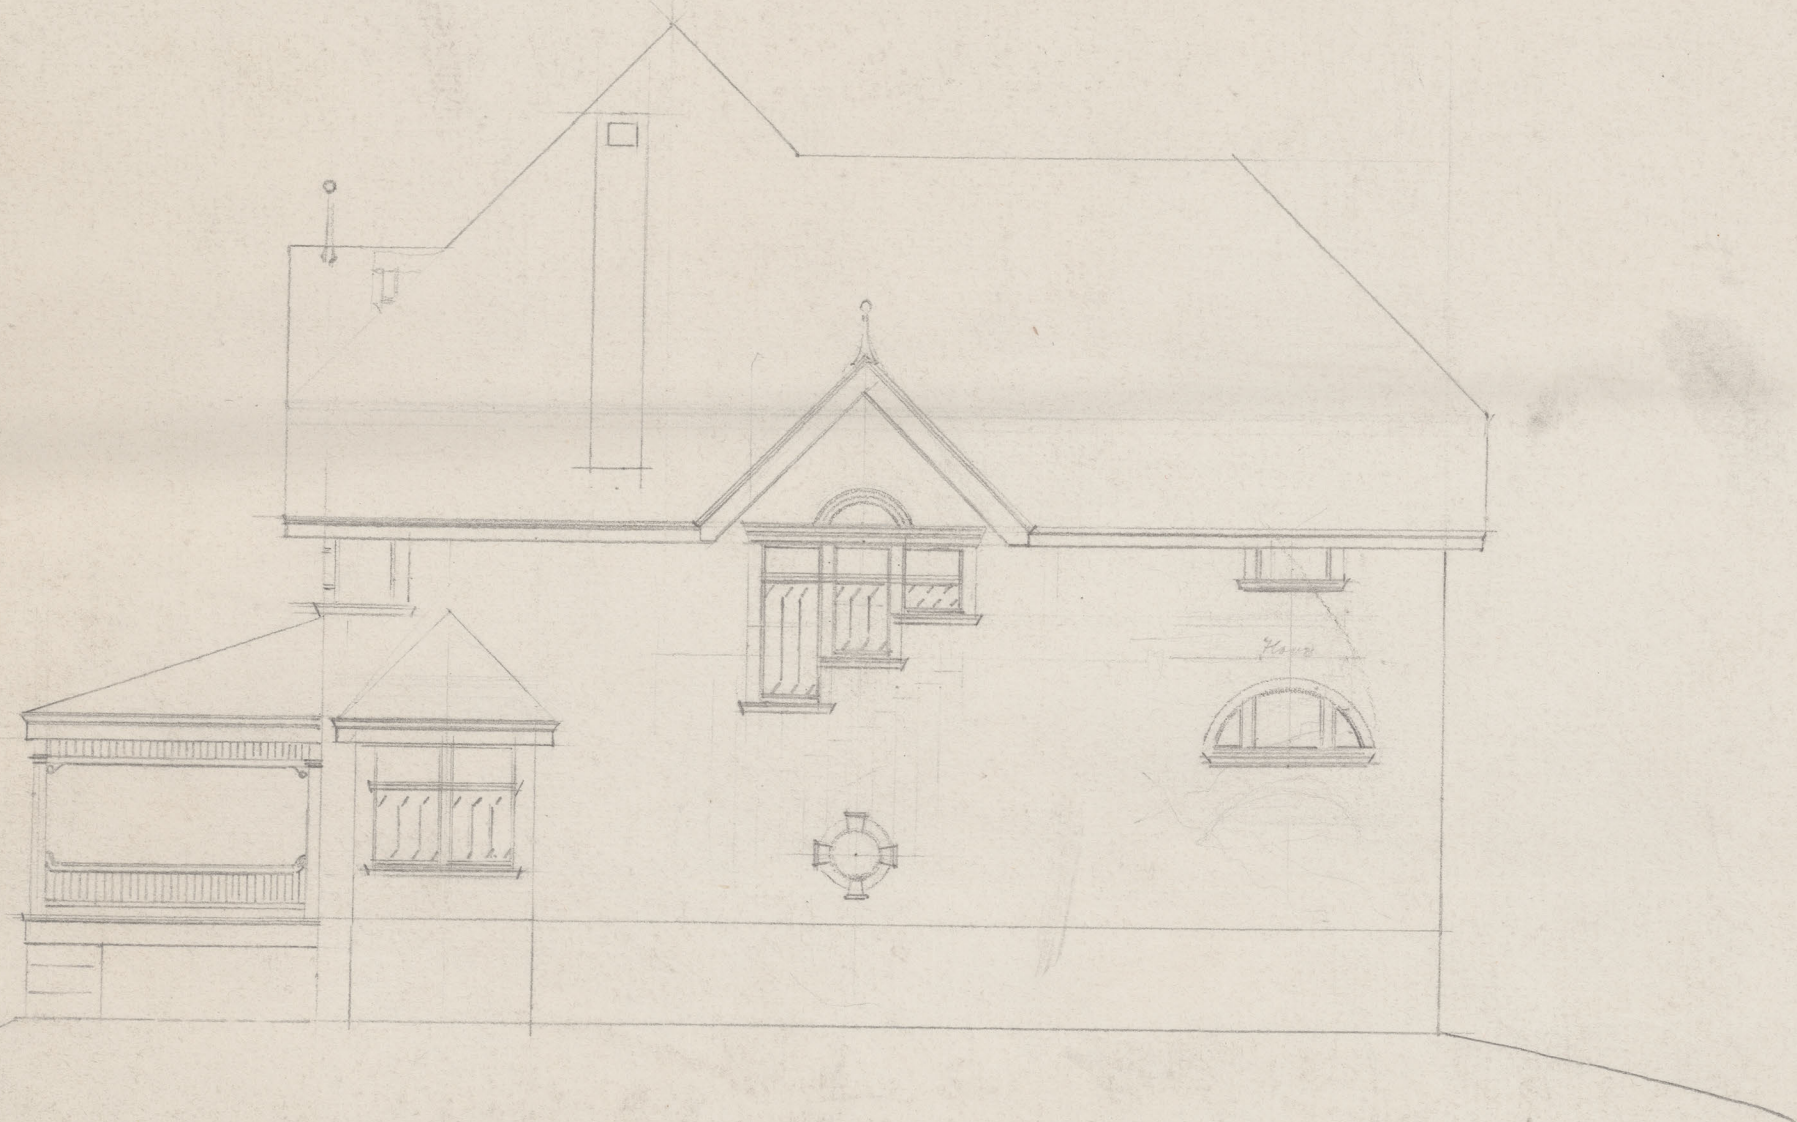




FRONT ELEVATION



REAR ELEVATION

Wm E. WALBANK
ARCHT

2 1/2" scale

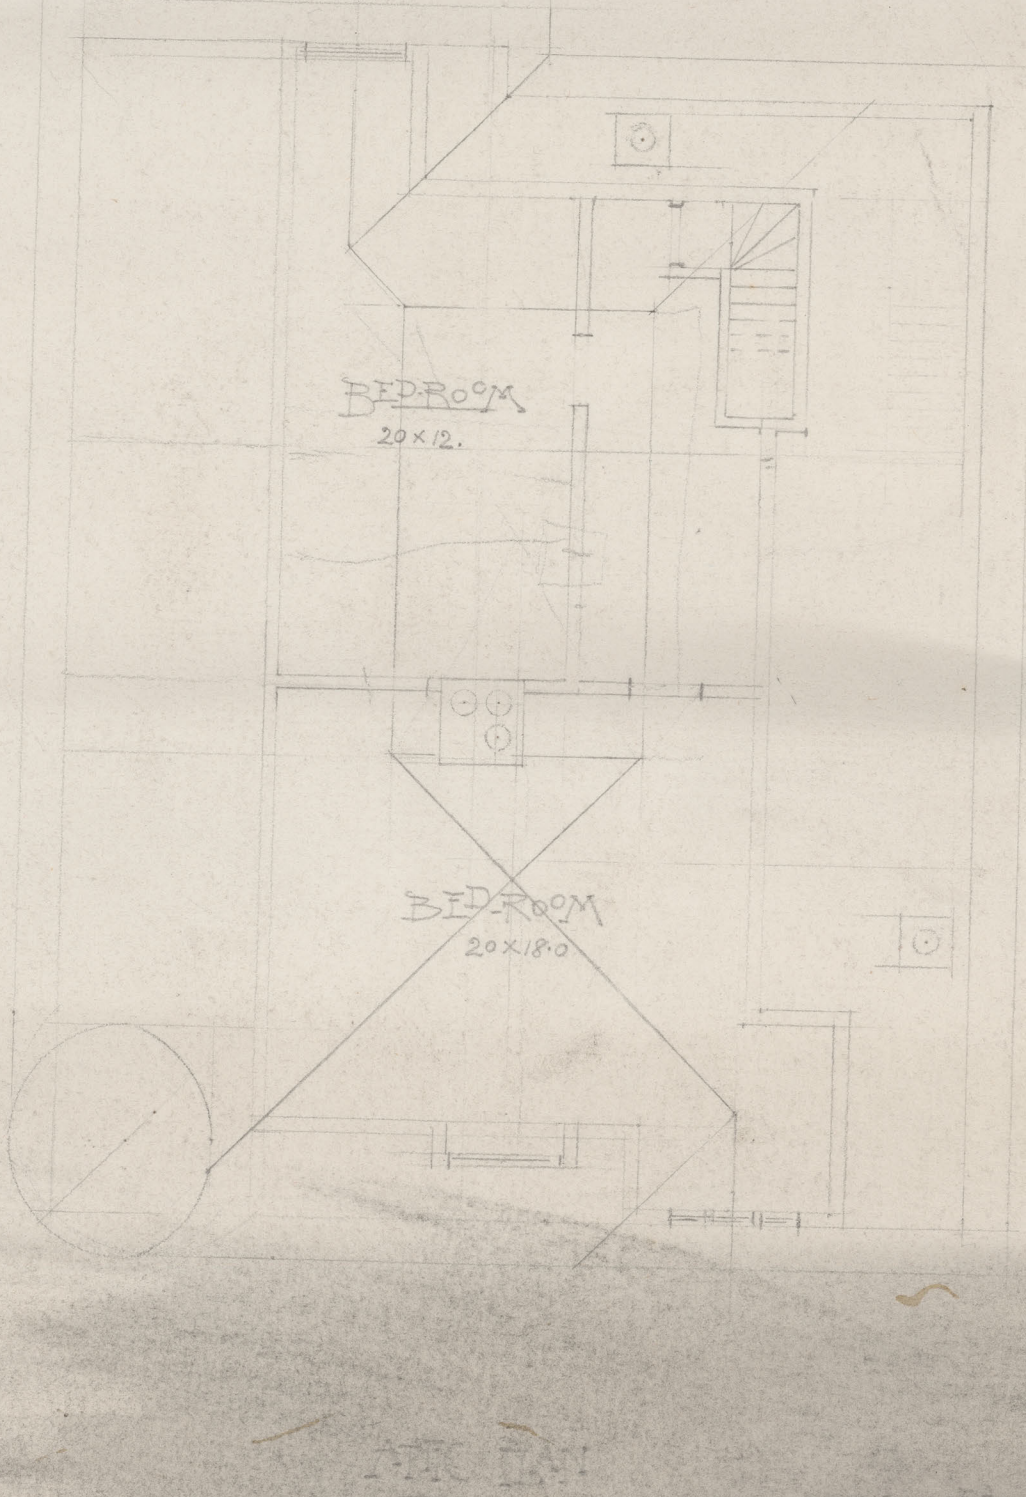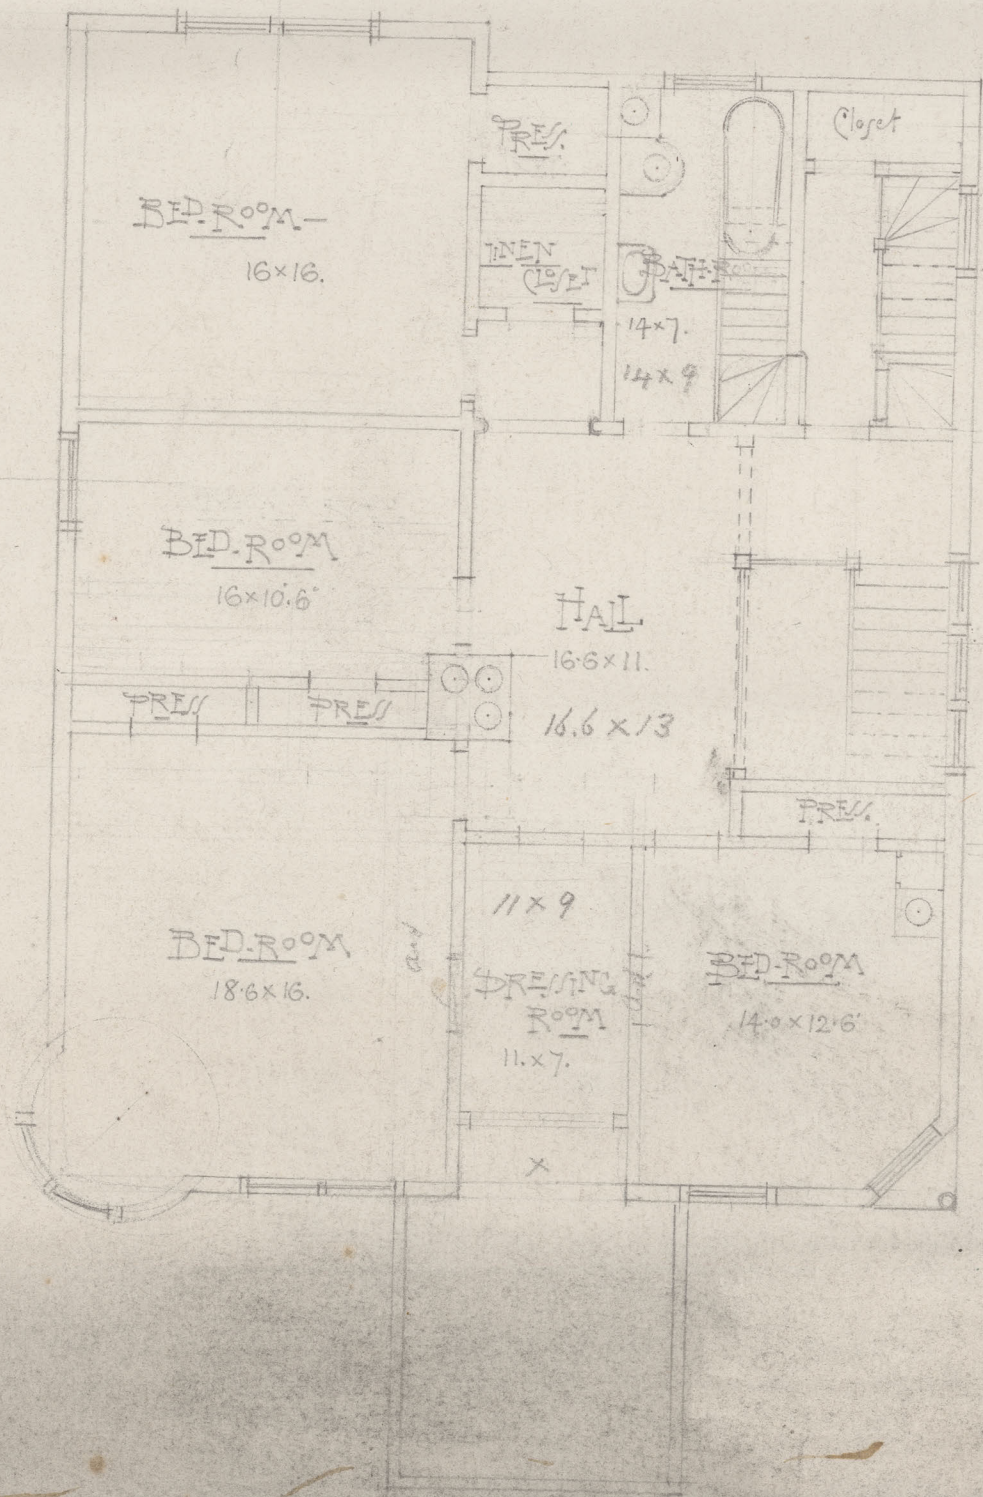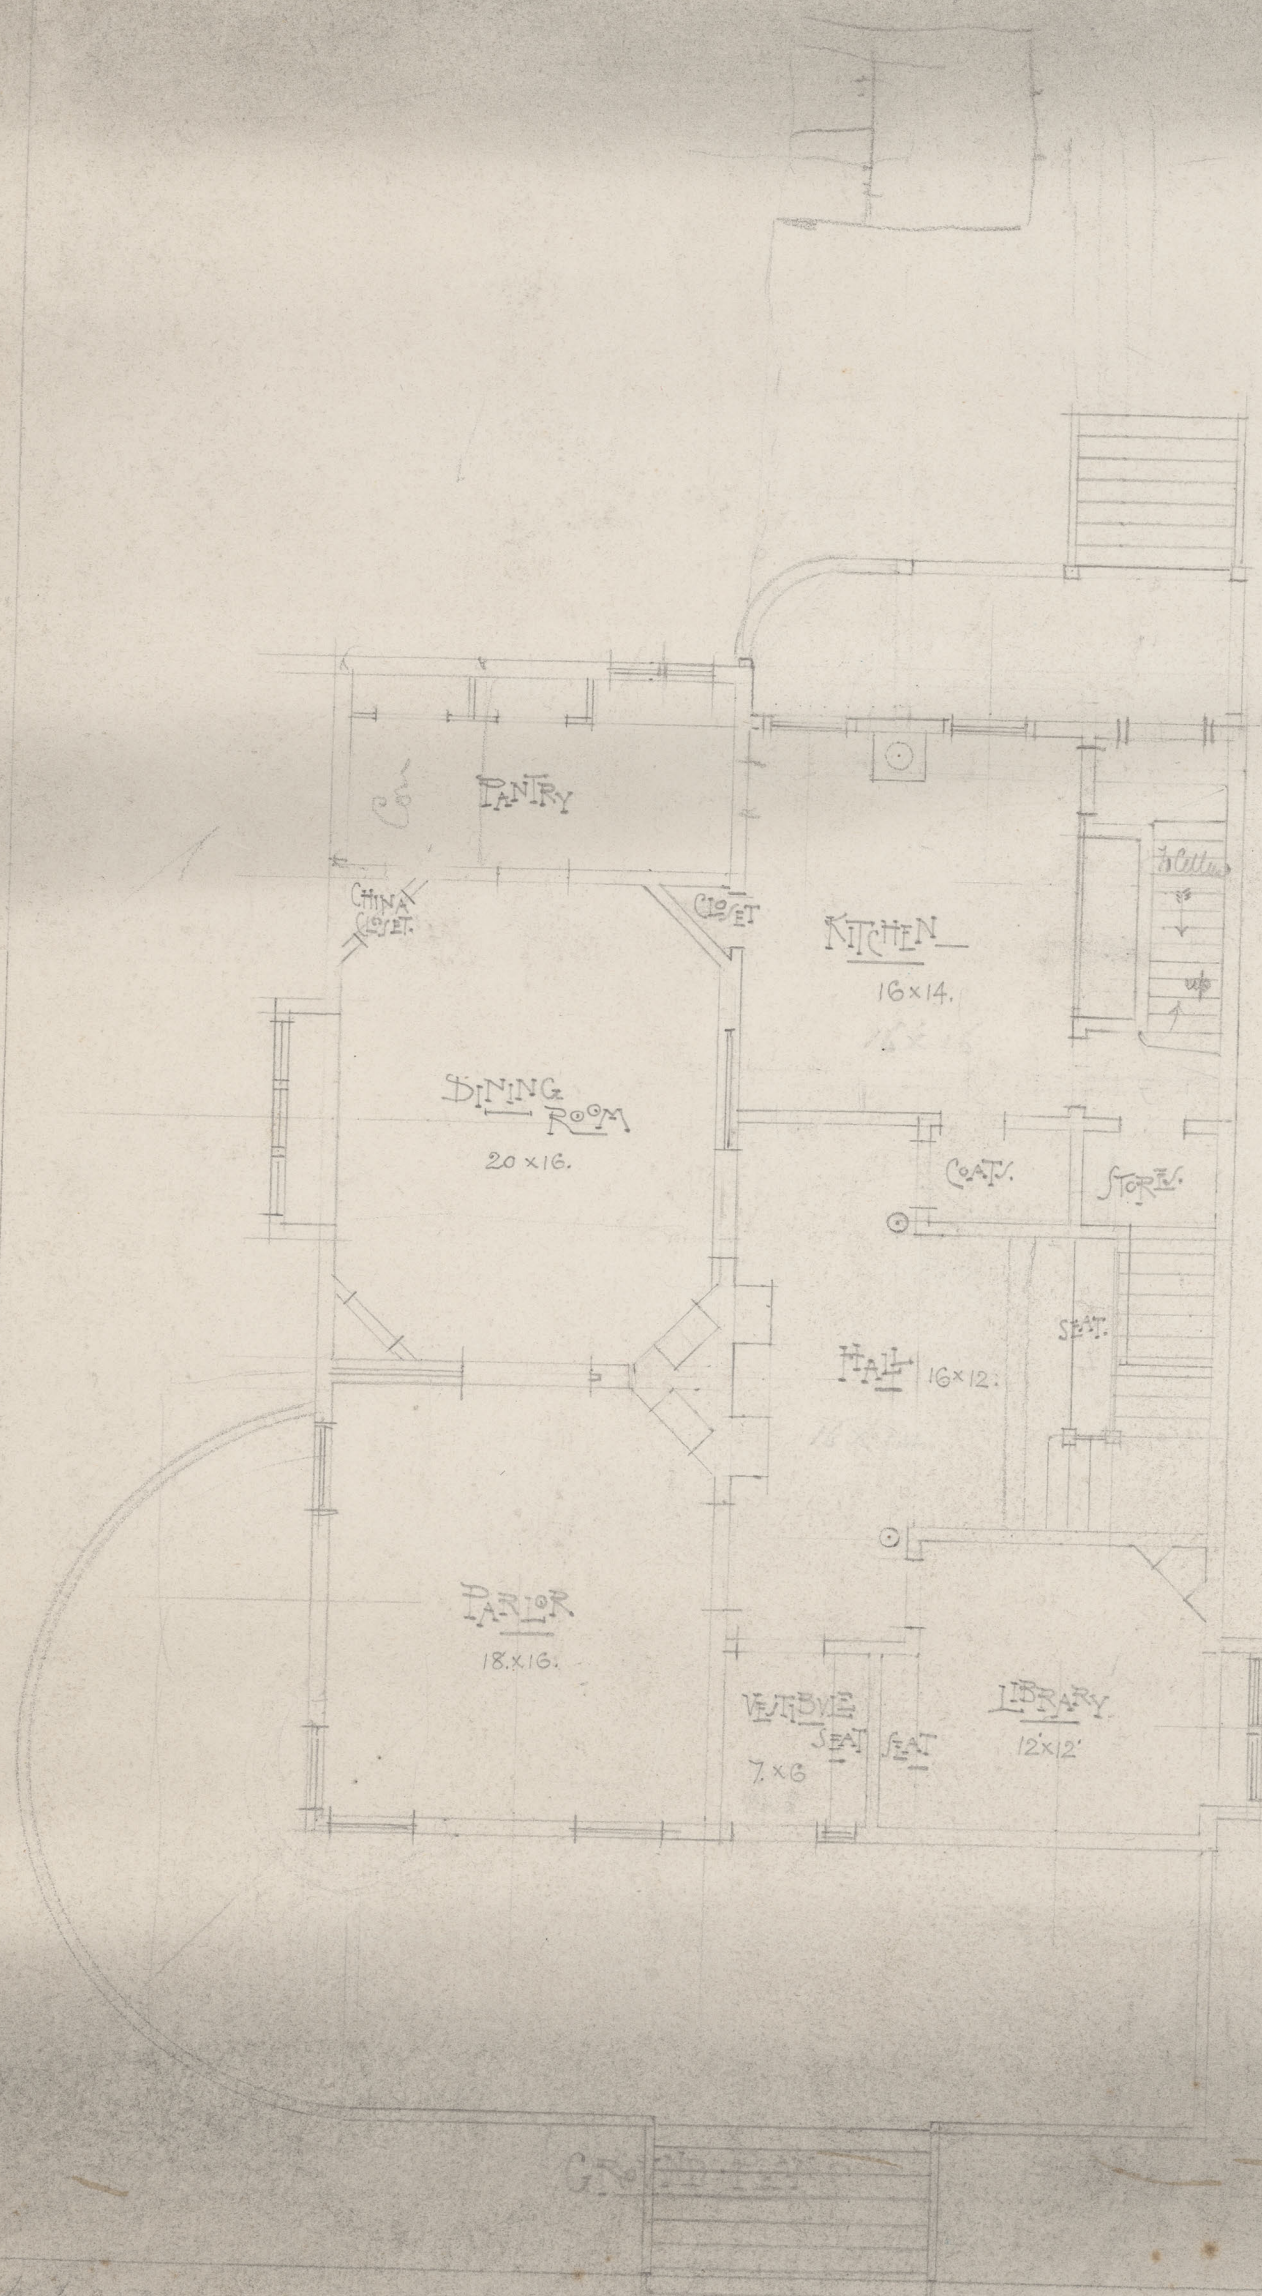

Handwritten notes at the bottom left corner, possibly describing the scale or project details.

1/4" scale

Handwritten notes at the bottom right corner.