



PHOTOSTAT

FINE FOLL SIZE + TRIM 8 1/2" x 11"

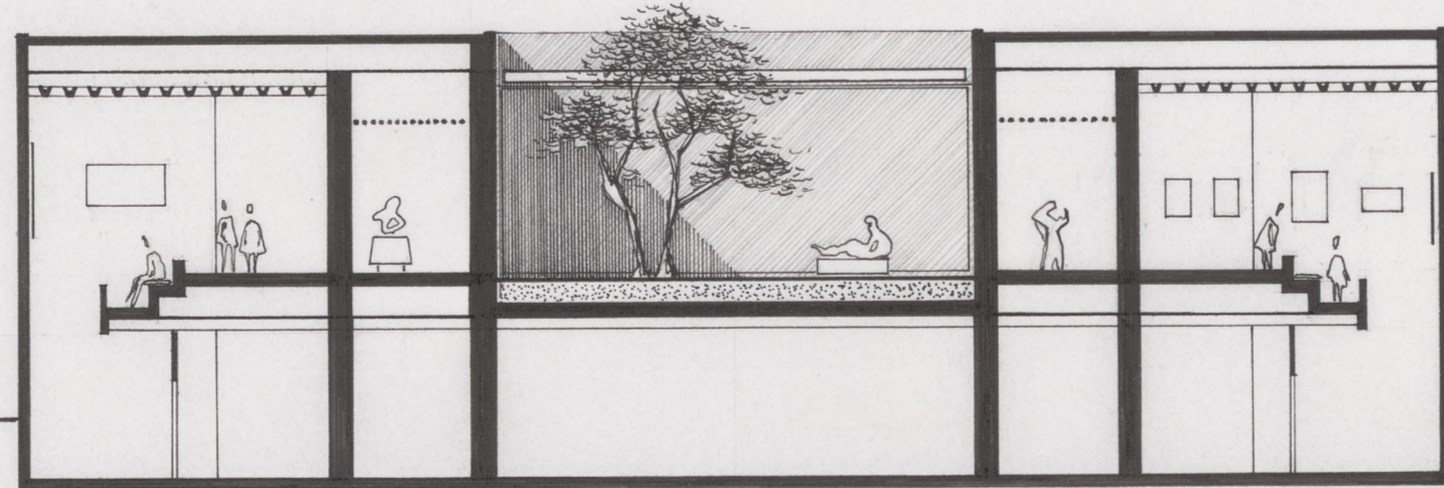

SECTION

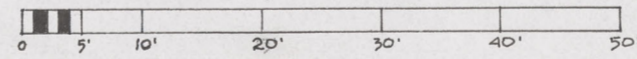


PHOTOSTAT - FULL SIZE
5 COPIES

art gallery 4/11/67

job # 634

1/1000 1/1000 1/1000 1/1000

PLAN
0 5 10 20 30 40 50
DOR # 624

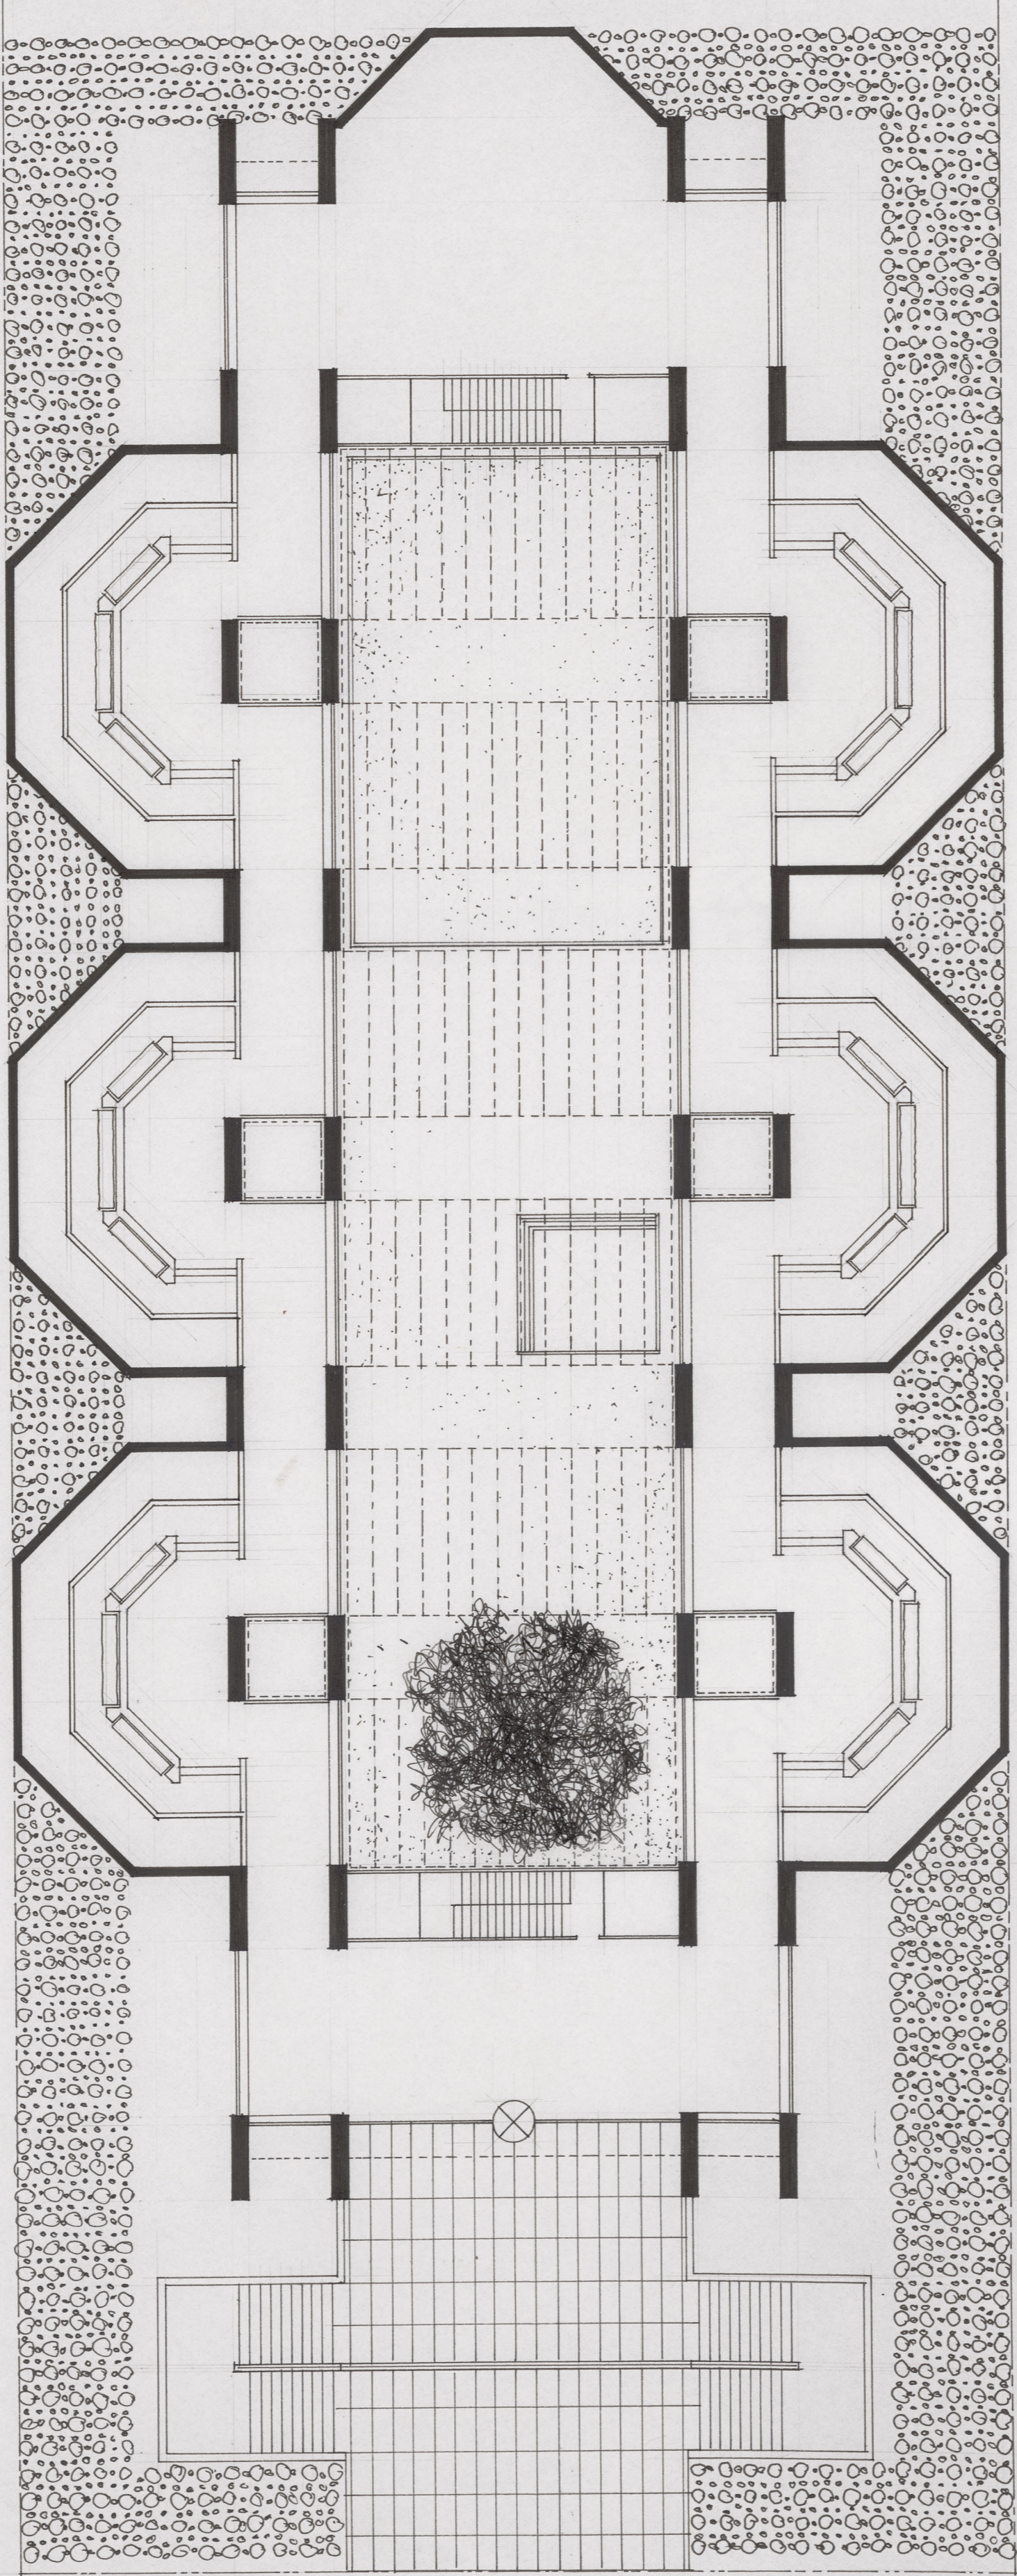

ART GALLERY FOR EXPO '67
BLAND/LEMOYNE/RYWALDS/SHINE ARCHITECTS



194
1/25/72
03/29/72

ATS - SIZE

minutes - 13


REDUCE TO 8 1/2" X 11"

PHOTOSTAT - REDUCE
5 - copies

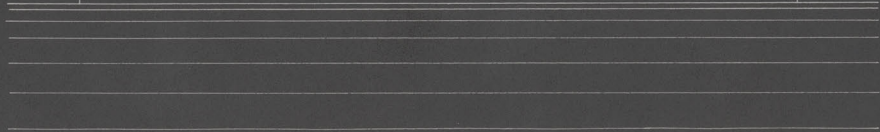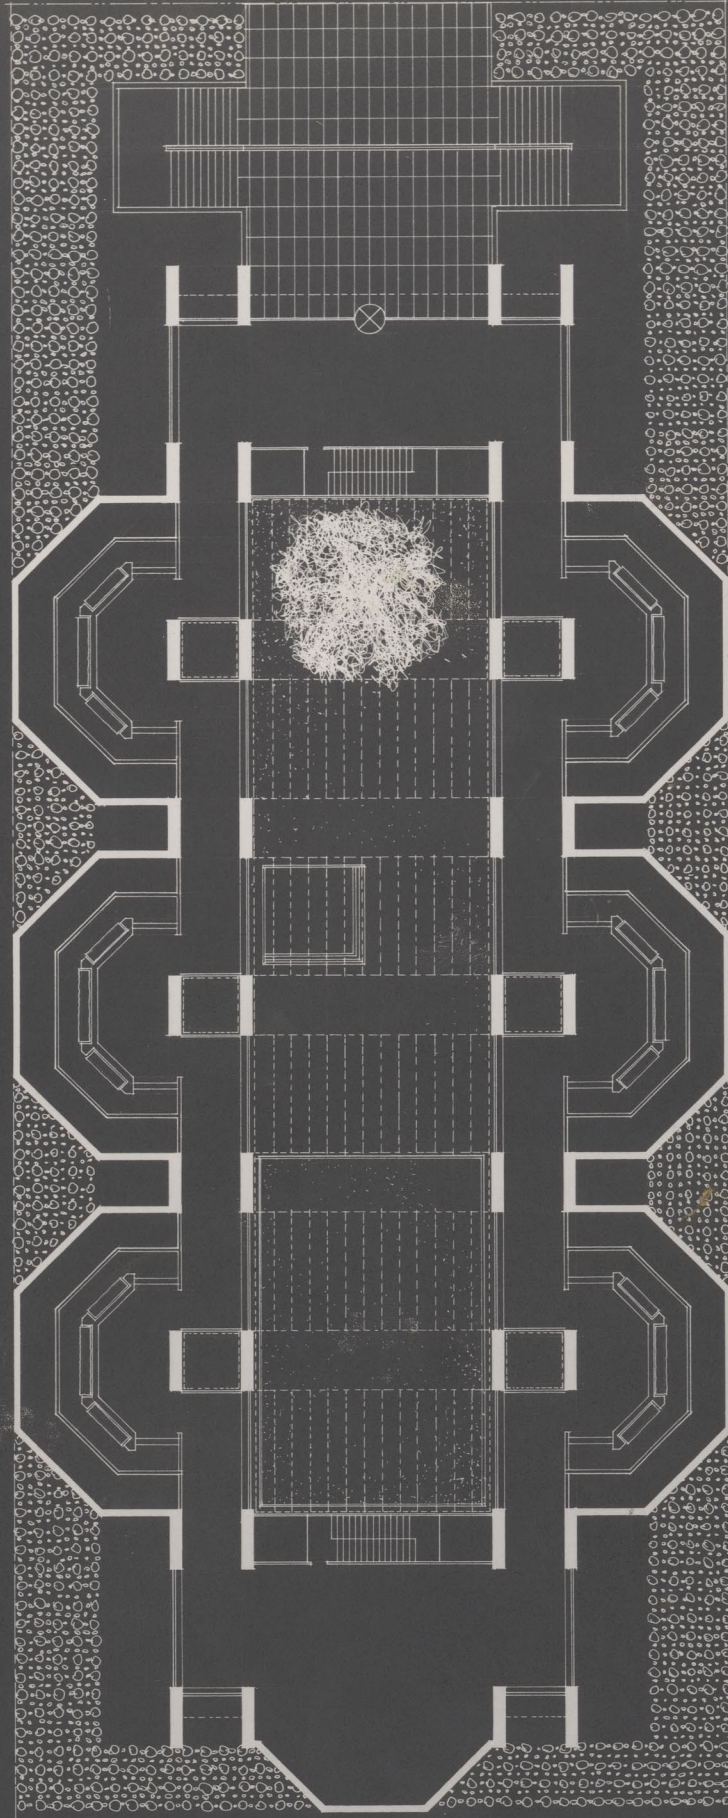

PLAN



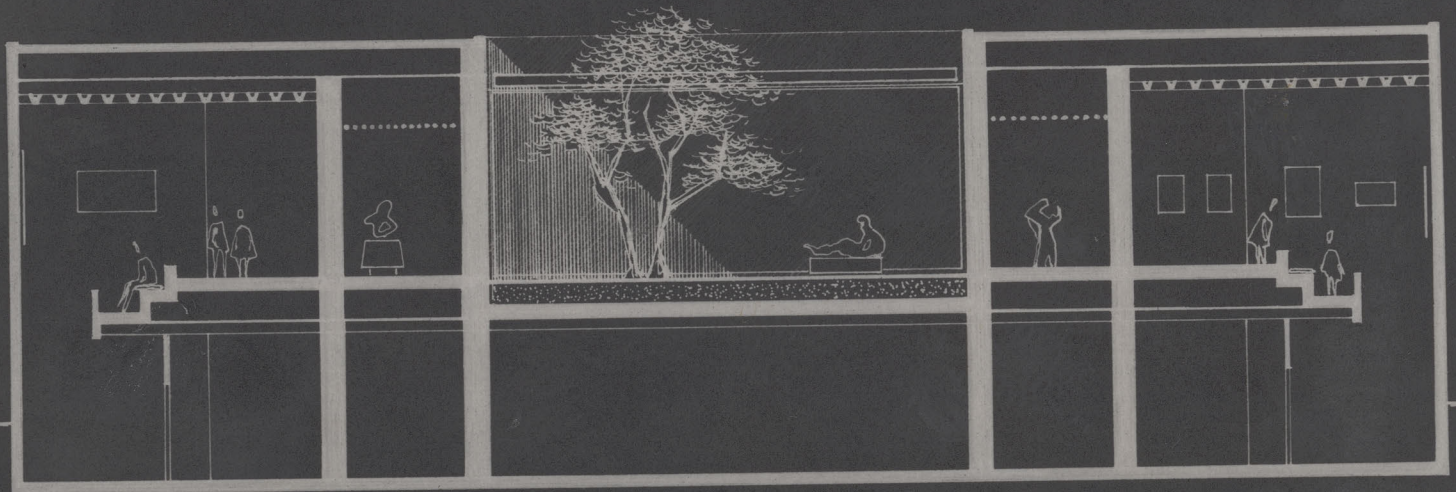

SECTION

