


# CHURCH OF ST<sup>E</sup> JEANNE ILE PERROT.

FULL SIZE DETAILS  
OF THE RETABLE.

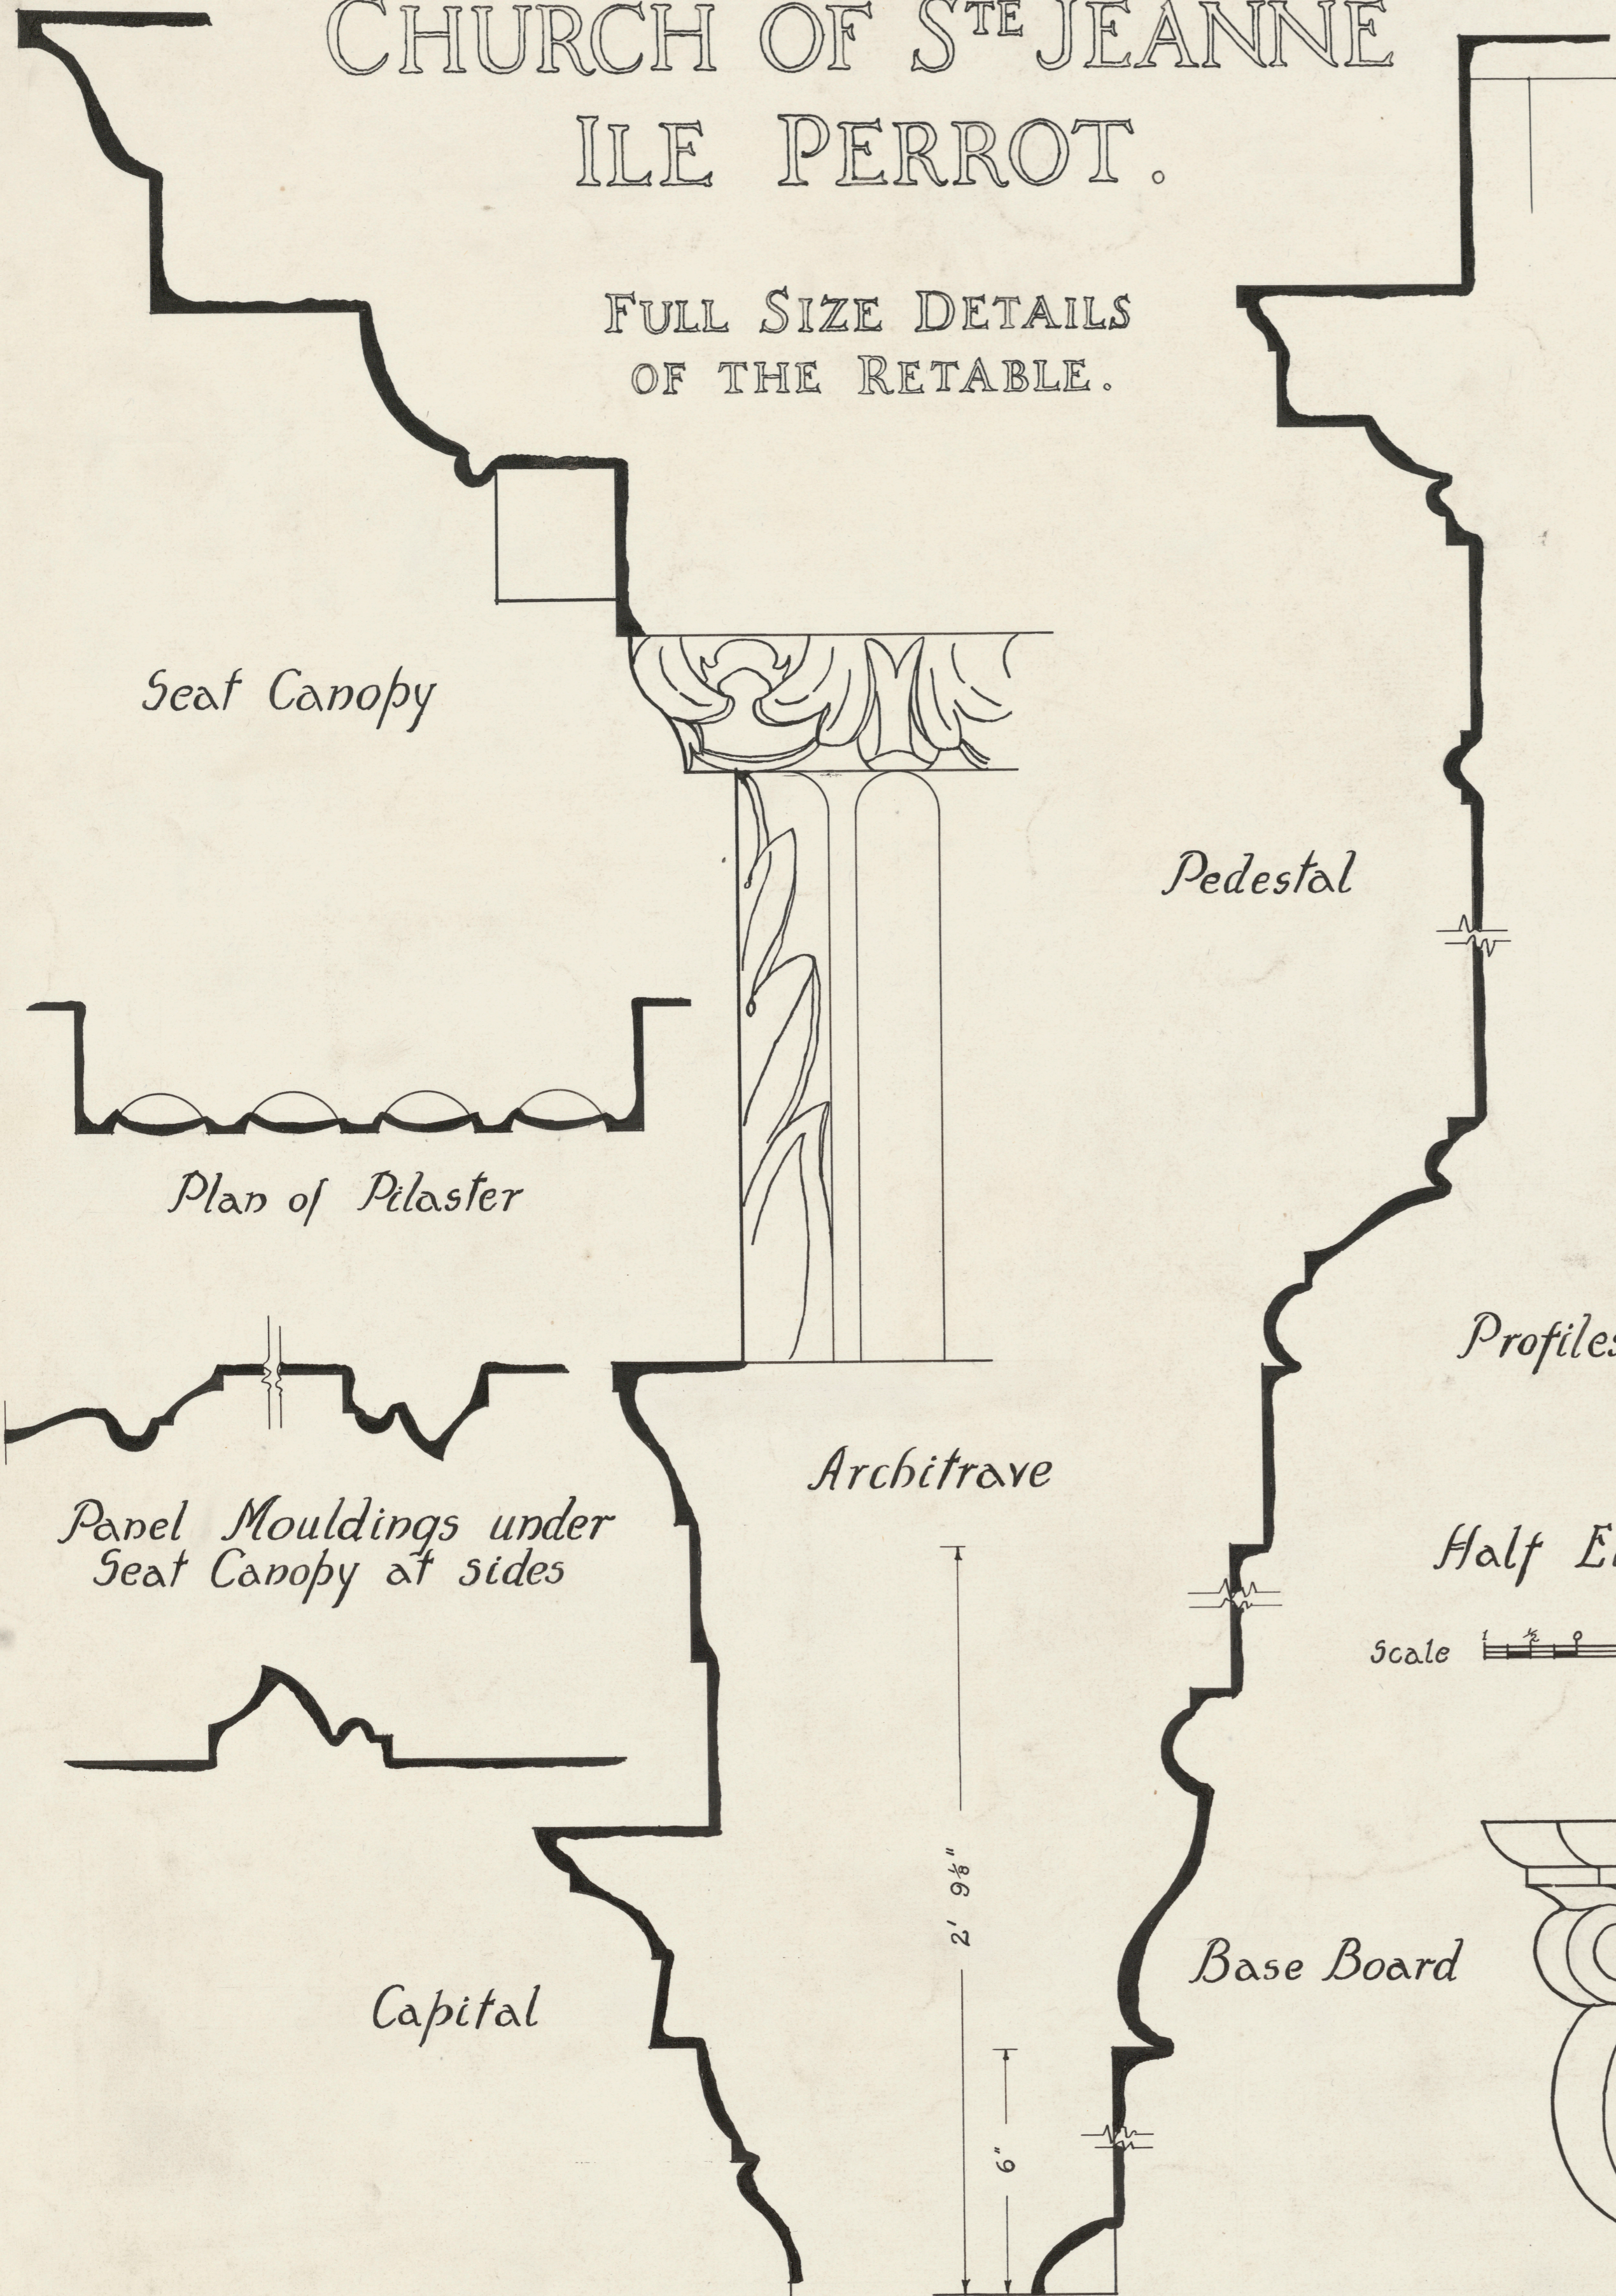

*Seat Canopy*

*Plan of Pilaster*

*Panel Mouldings under  
Seat Canopy at sides*

*Capital*

*Architrave*

*Pedestal*

*Base Board*

*Profiles of the Main Order*

*Half Elevation of Canopy Capital*

Scale Inches

Scale Inches

EASTER CANDLESTICK.


*Pilaster Base*

*Base of  
Canopy Pilaster*


*Elevation of Angle*




*Elevation of Foot*

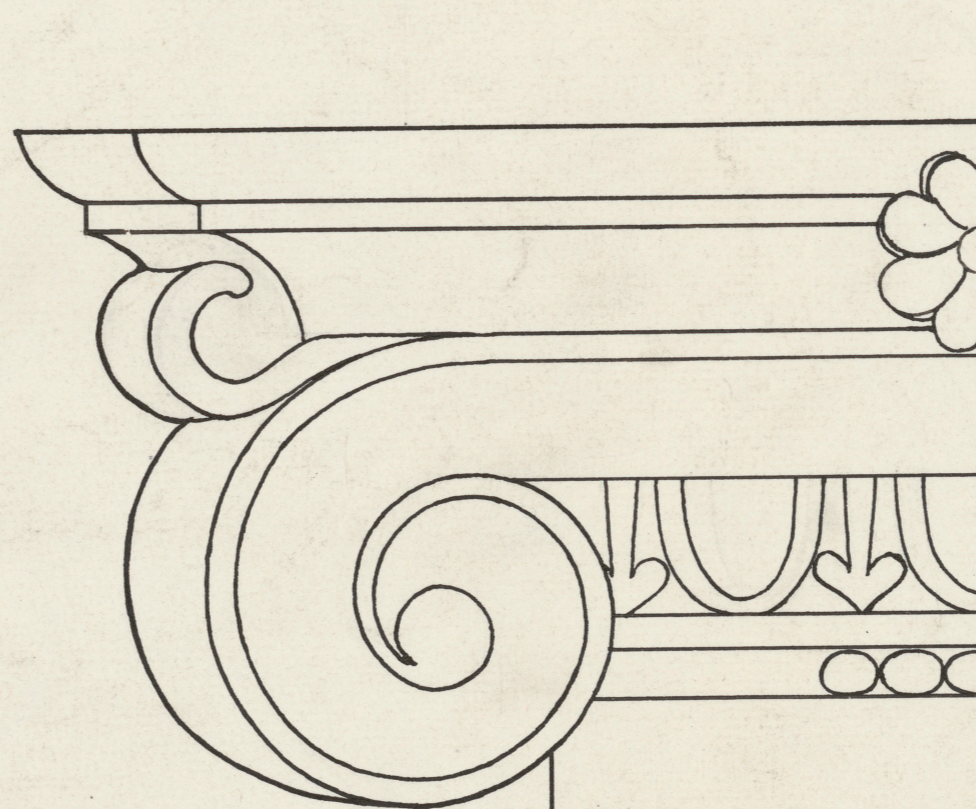

Scale of feet 4

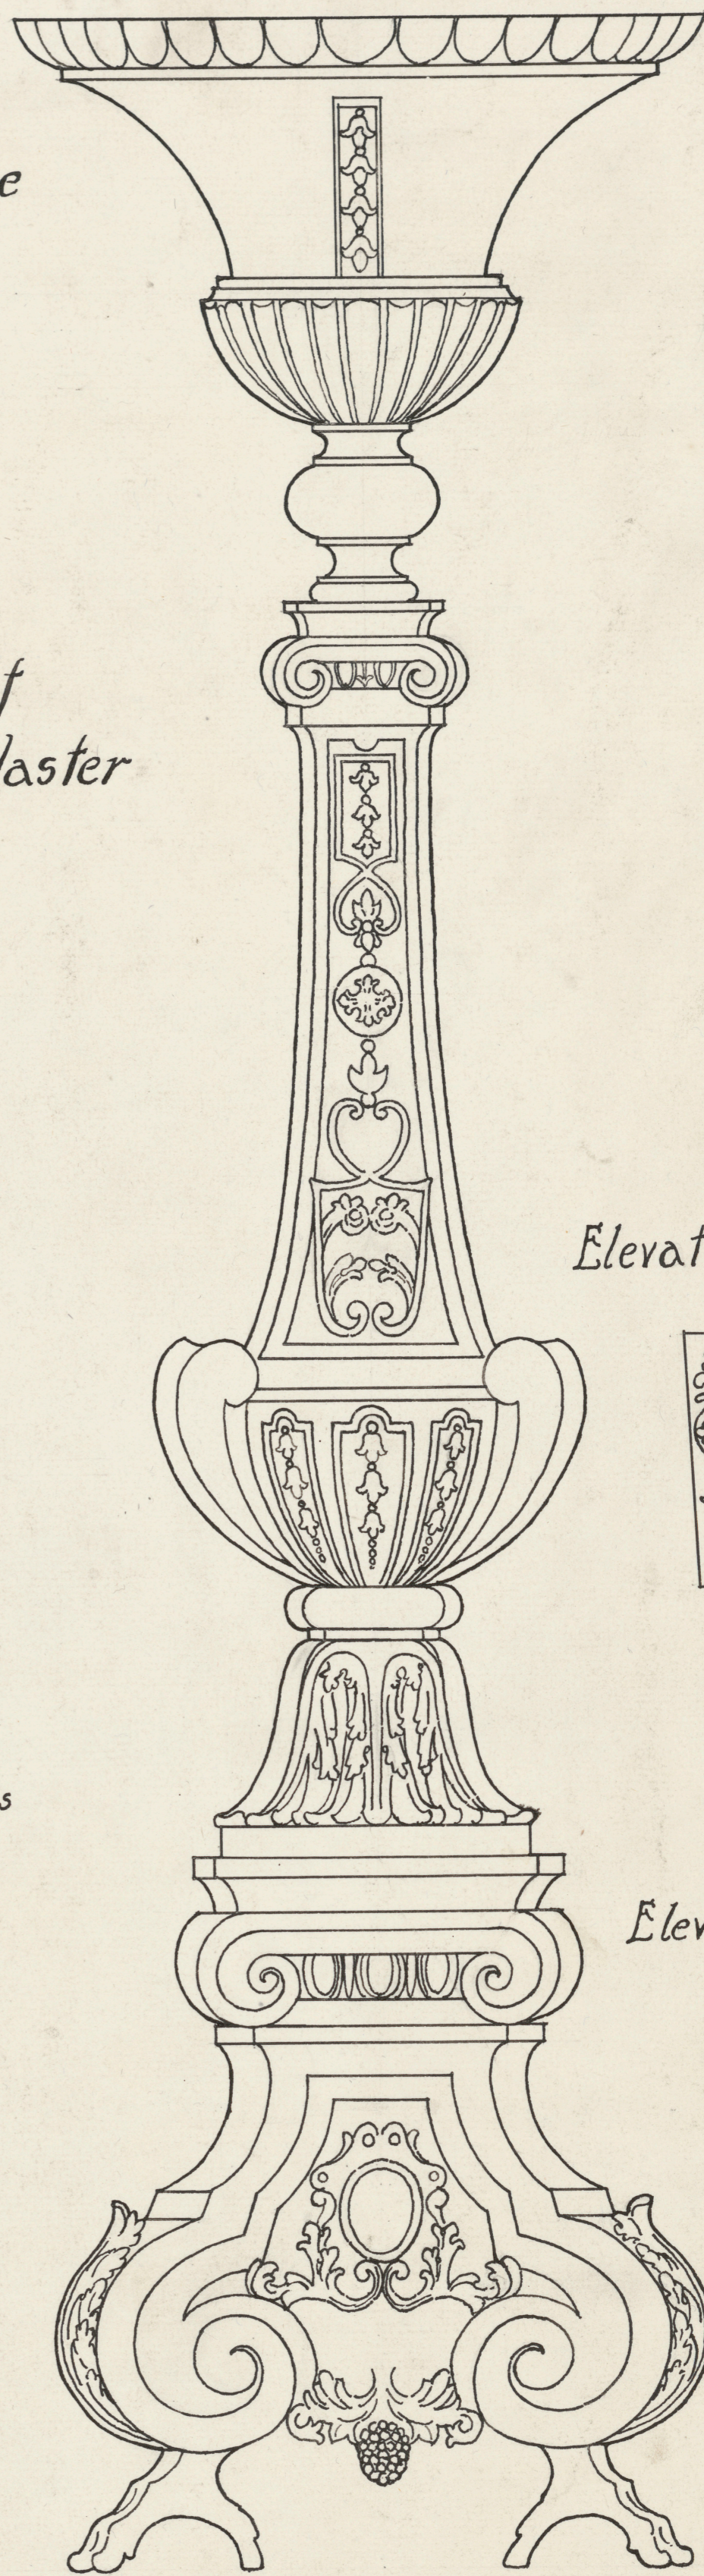

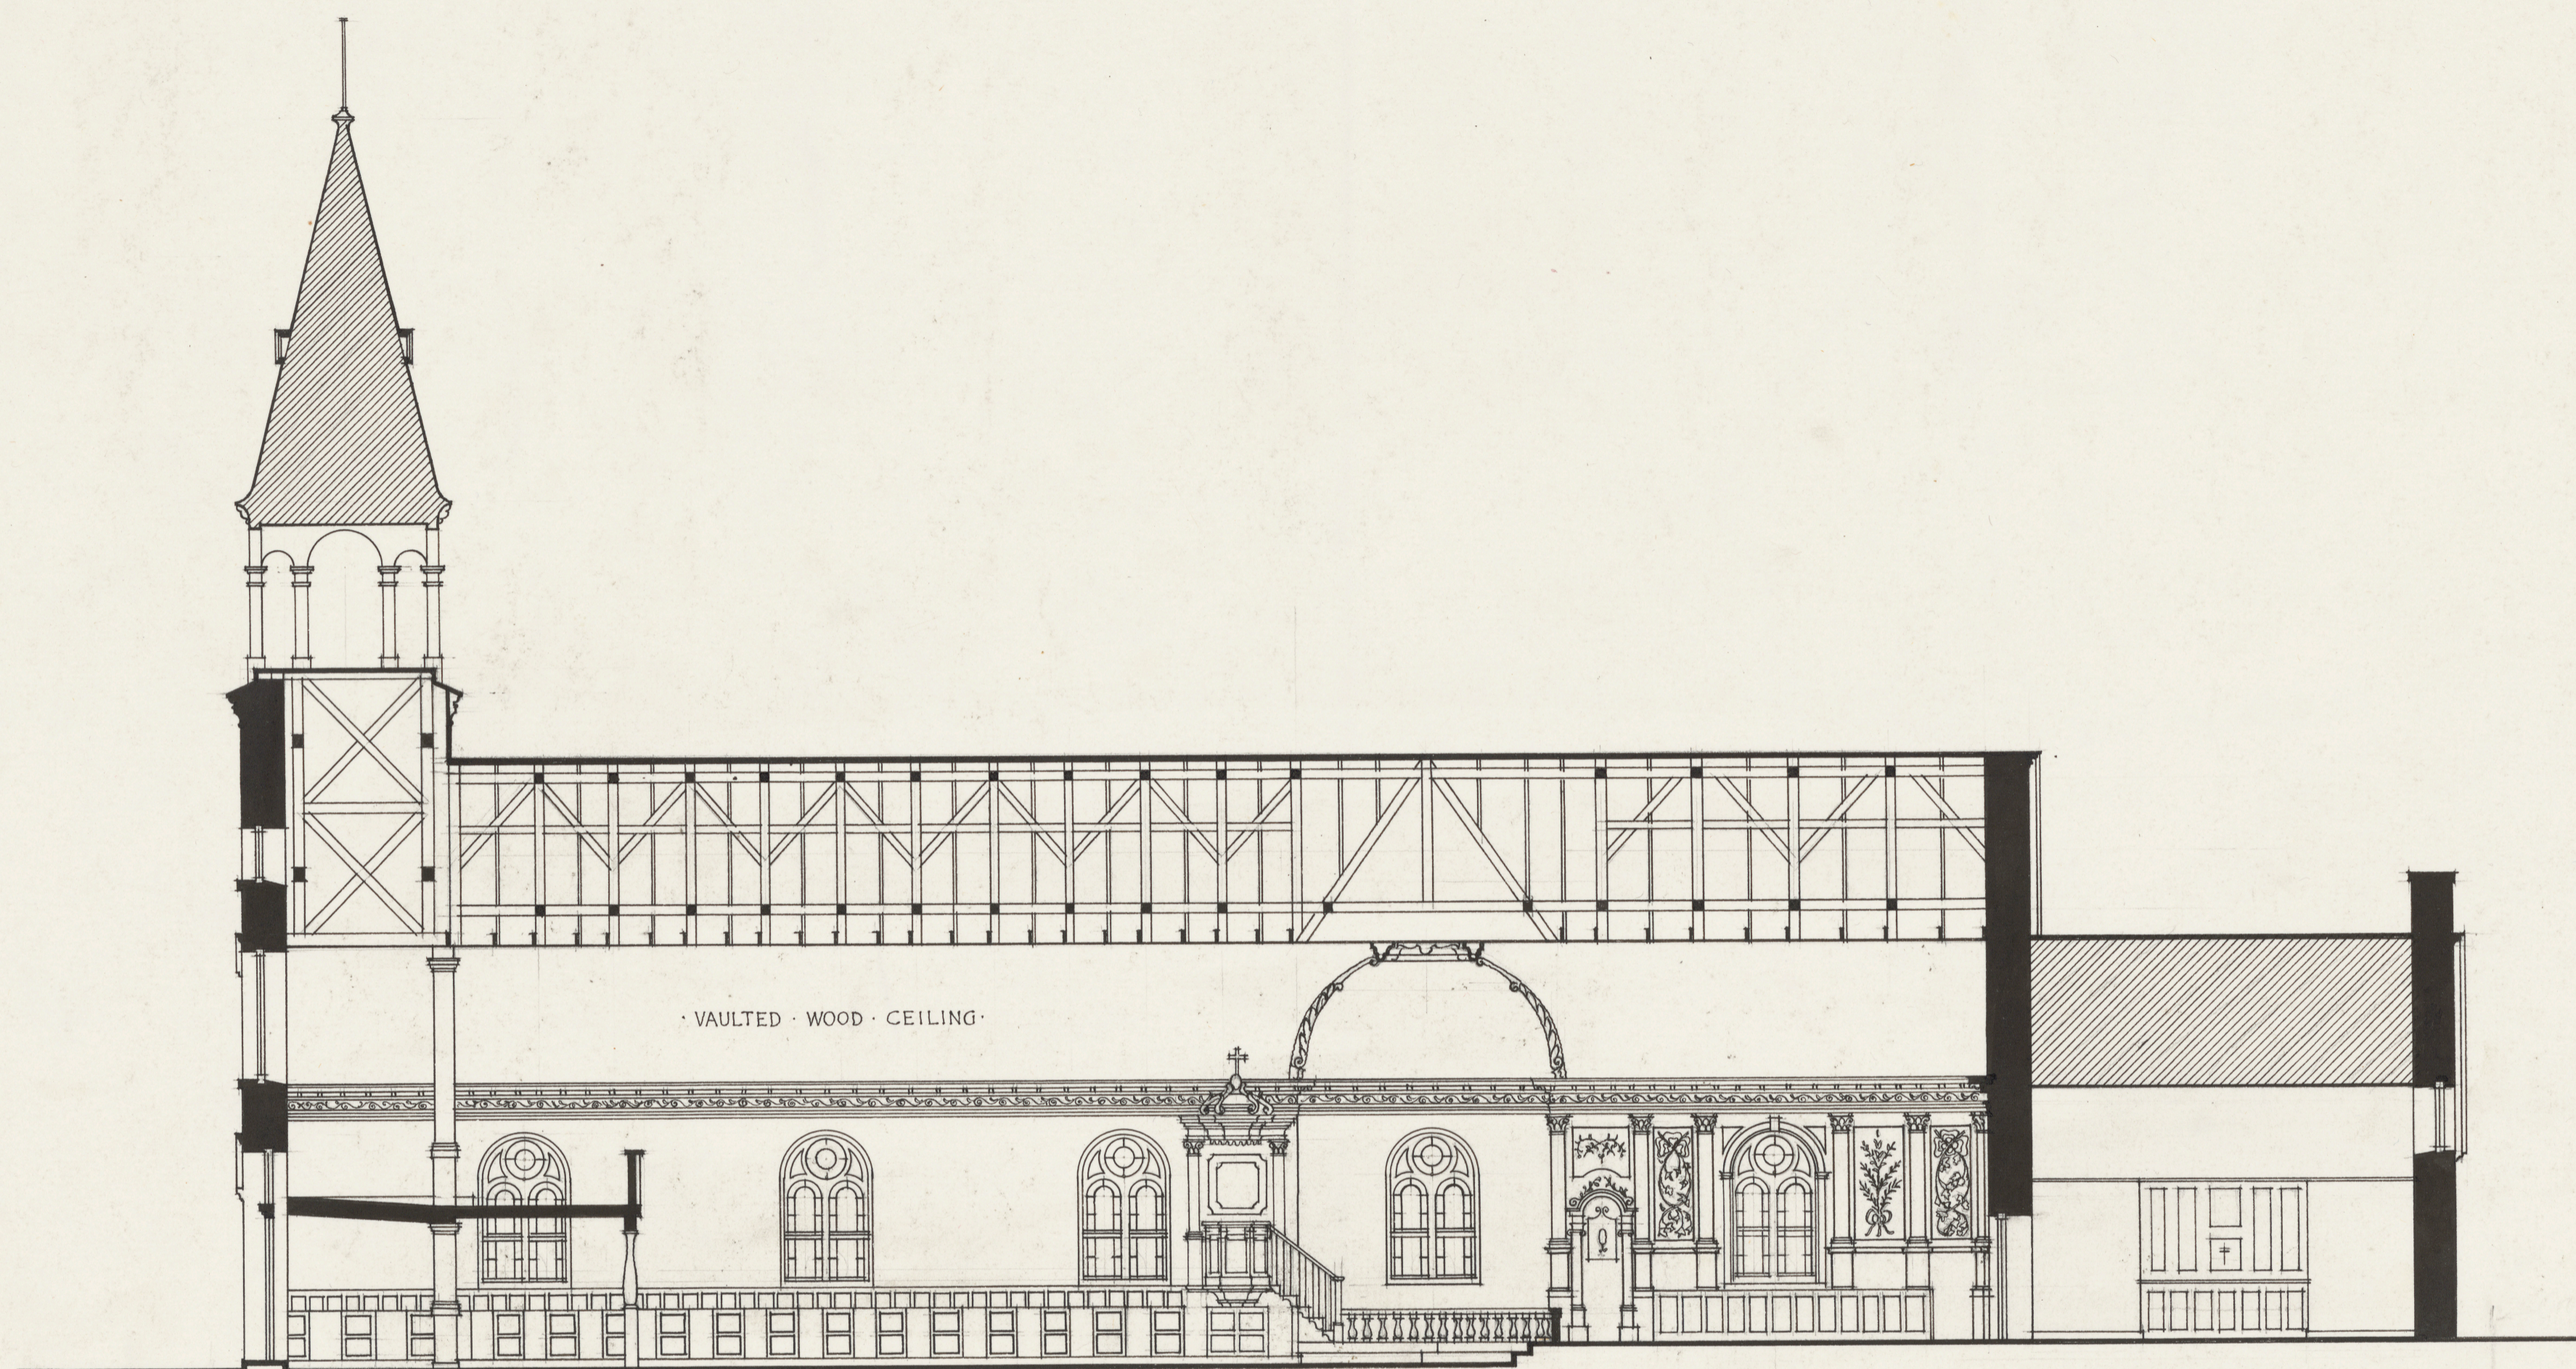

LONGITUDINAL SECTION  
CHURCH OF STE. JEANNE  
ILE PERROT PQ


R.C.B. 27

ALG. 111. 98.



DETAIL OF WOOD CARVING ON SANCTUARY WALL  
CHURCH OF STE JEANNE  
ILE PERROT P2

SCALE FOR CORNICE DETAIL  
6" 3" 0" 6"

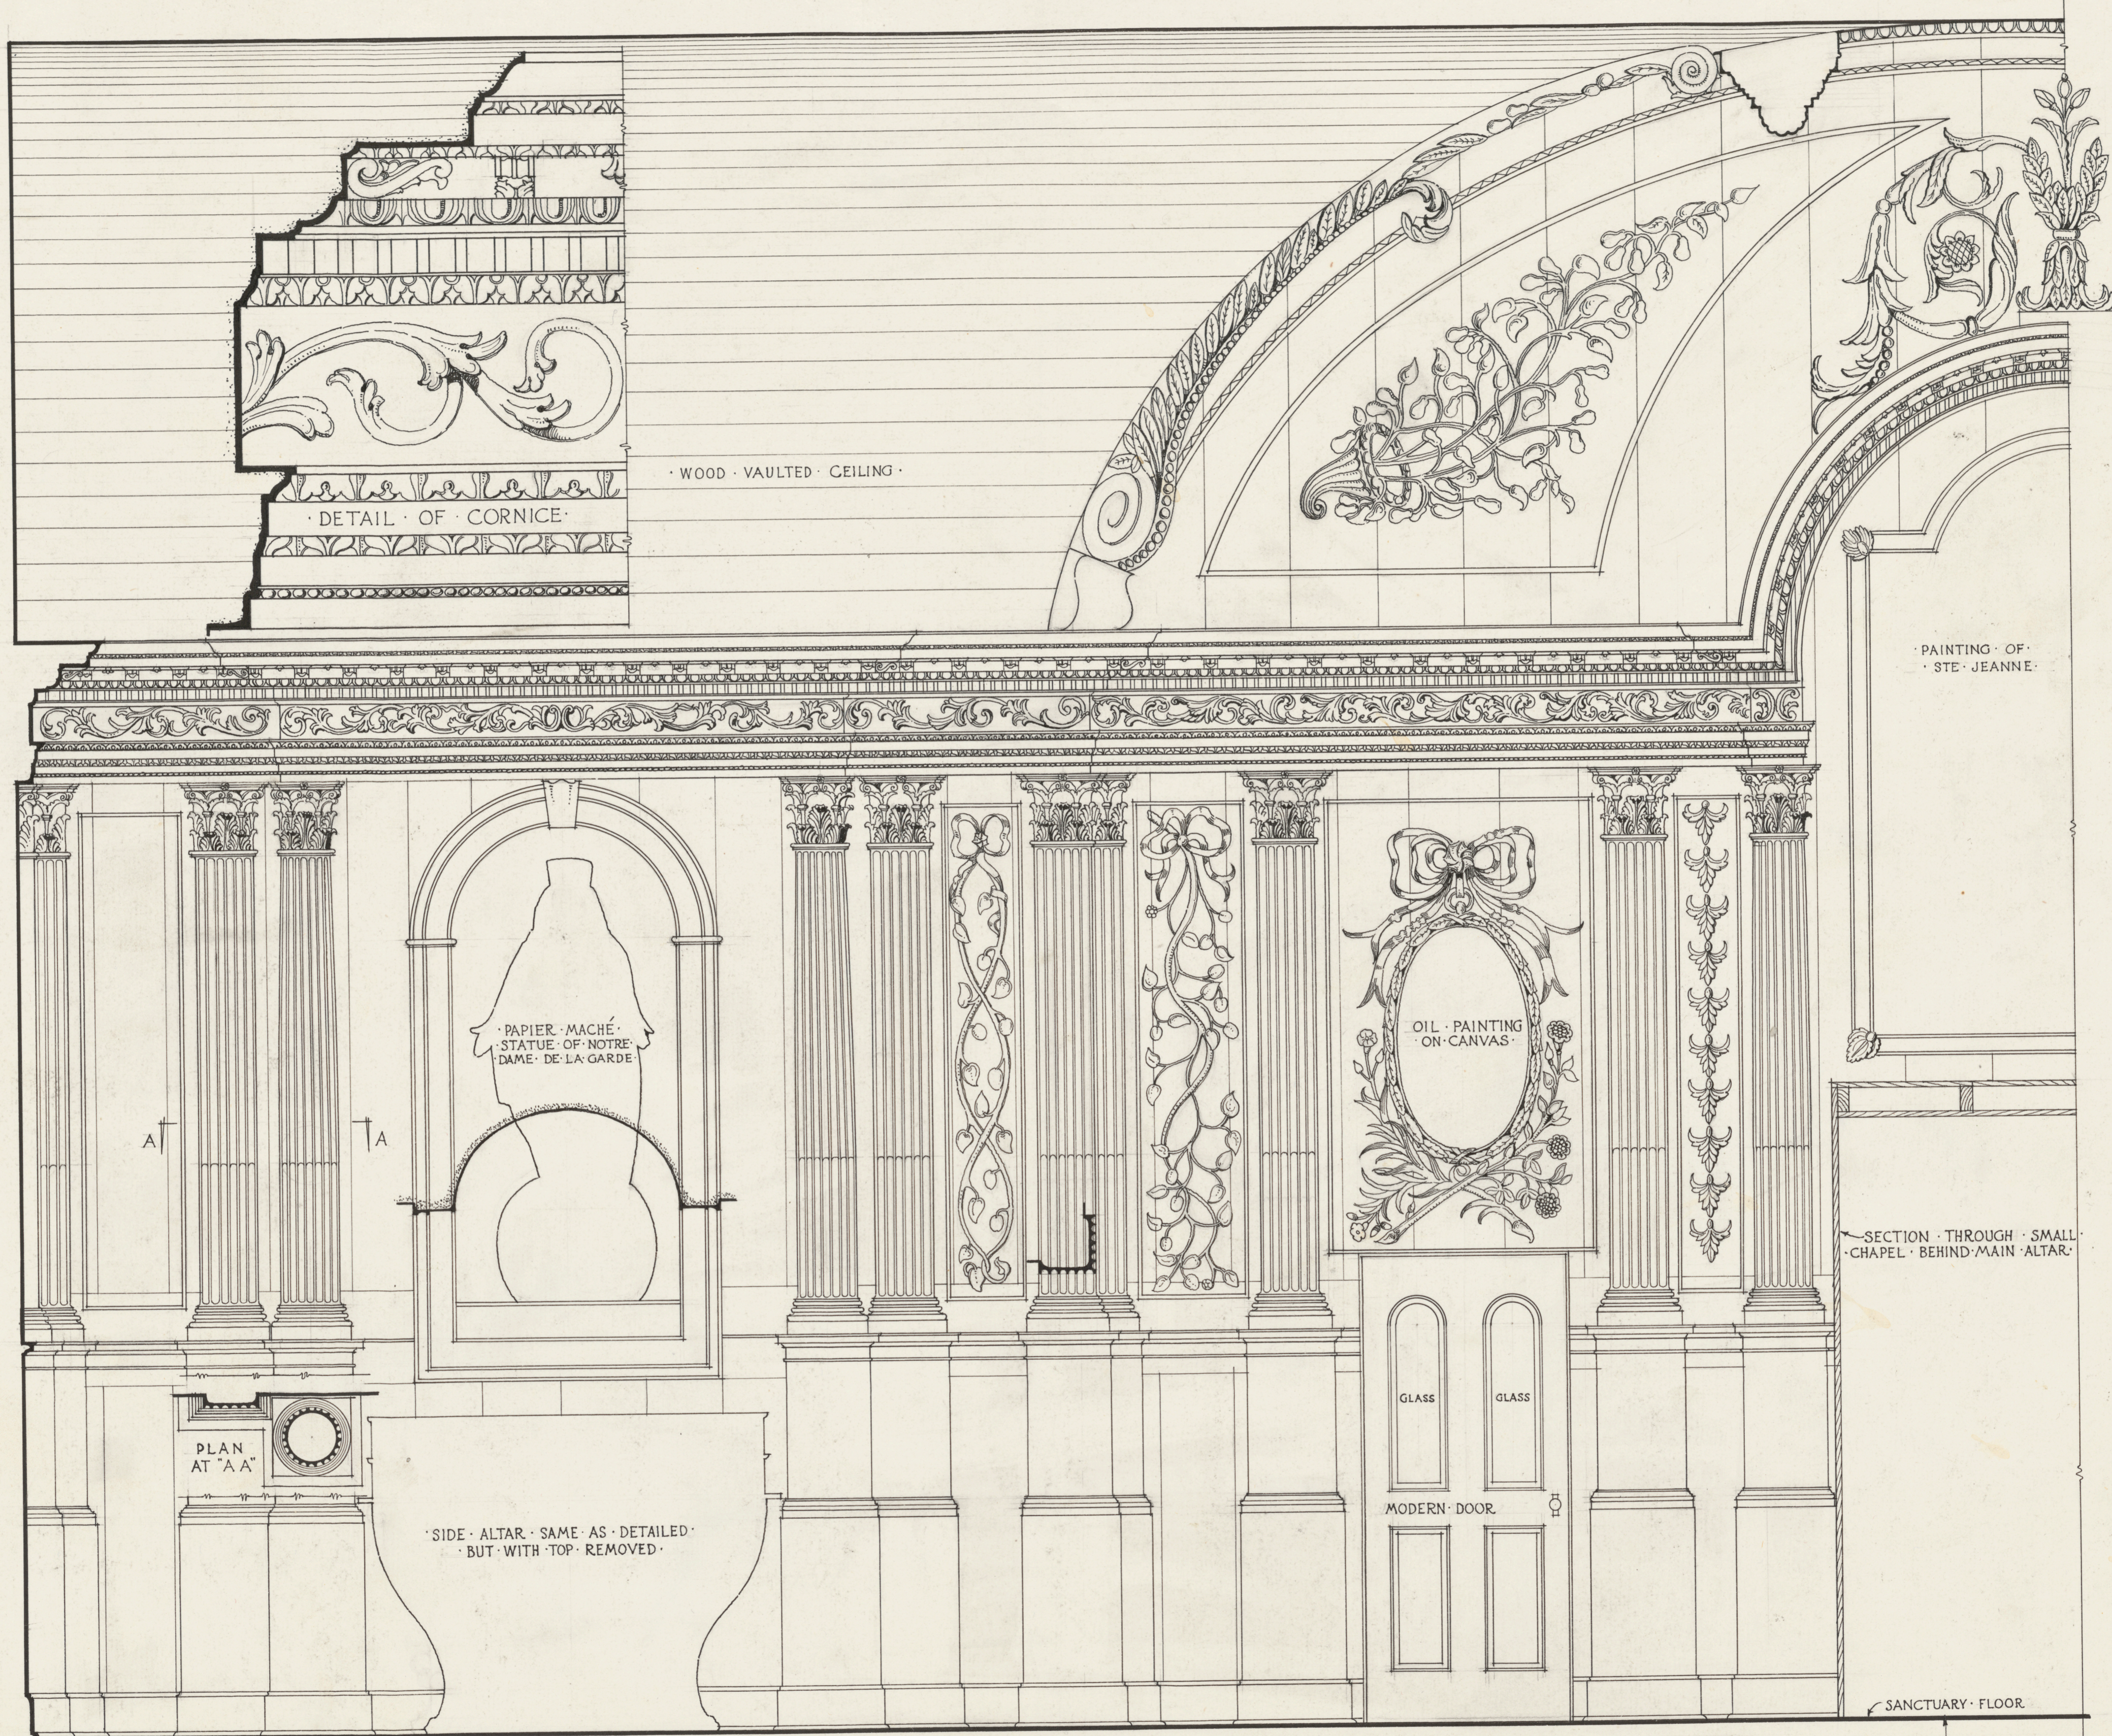


DETAIL OF WOOD CARVING ON SANCTUARY WALL

# CHURCH OF STE. JEANNE ILE PERROT P2

R.C.B.'27

AUG. '71. 101.


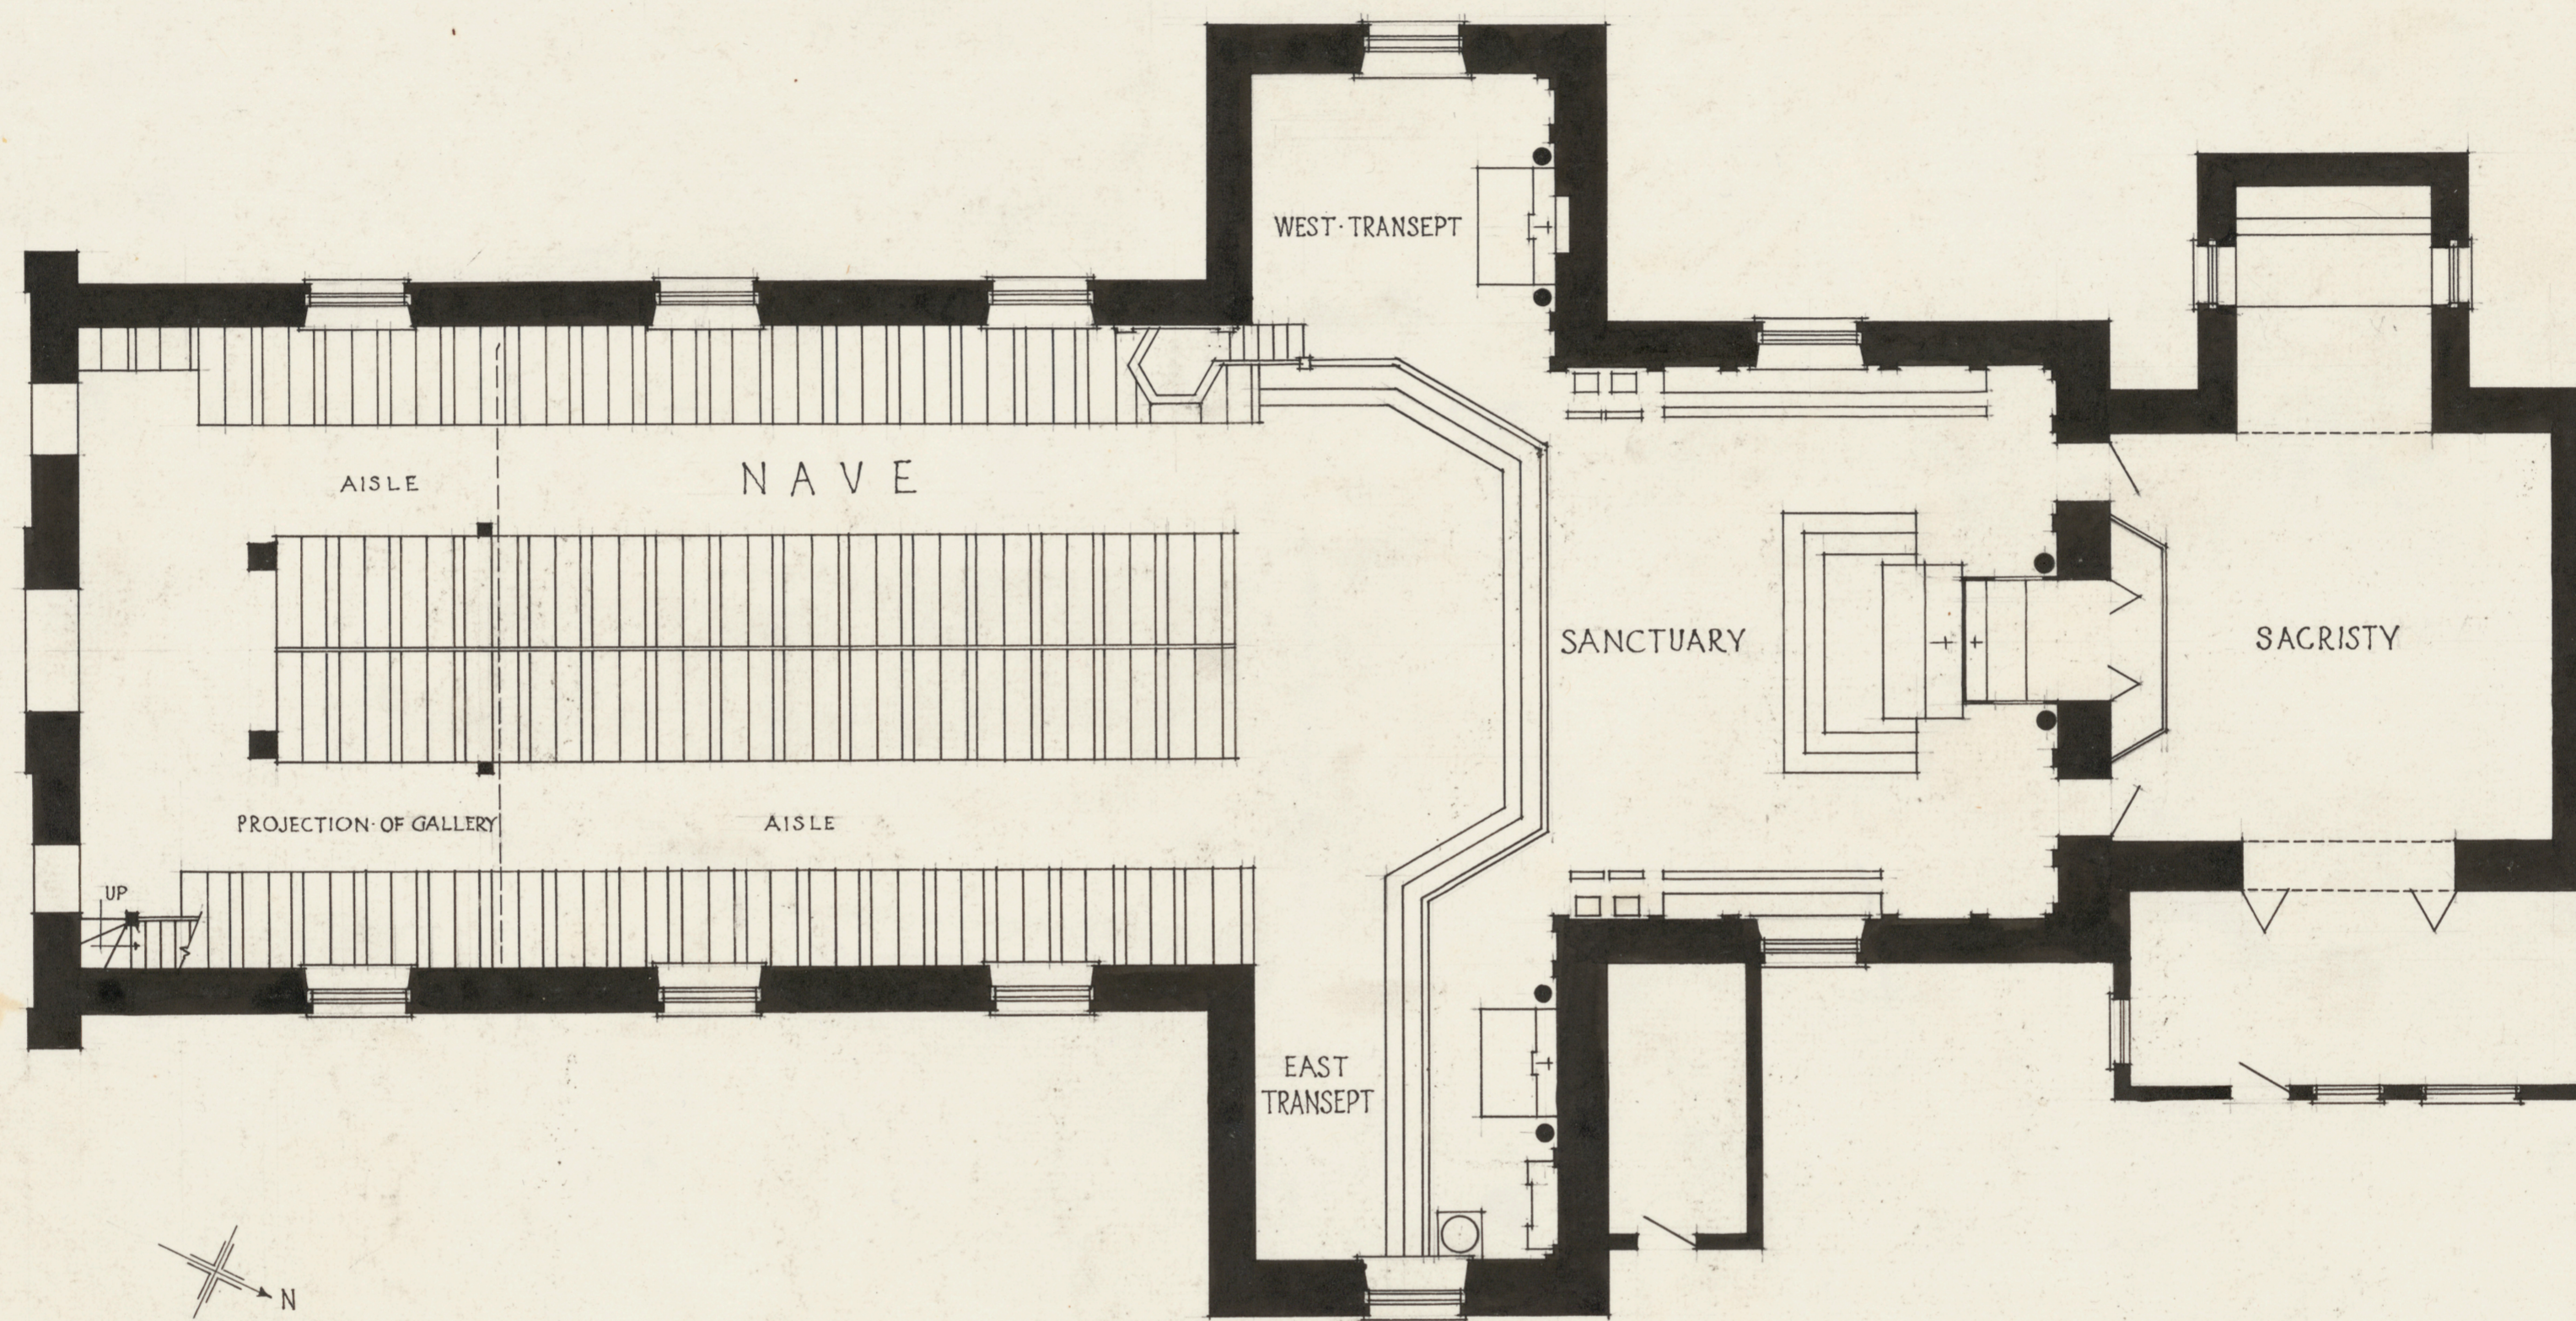


PLAN  
 CHURCH OF STE JEANNE  
 ILE PERROT P2

RC-B-27



HALF PLAN  
OF COVER

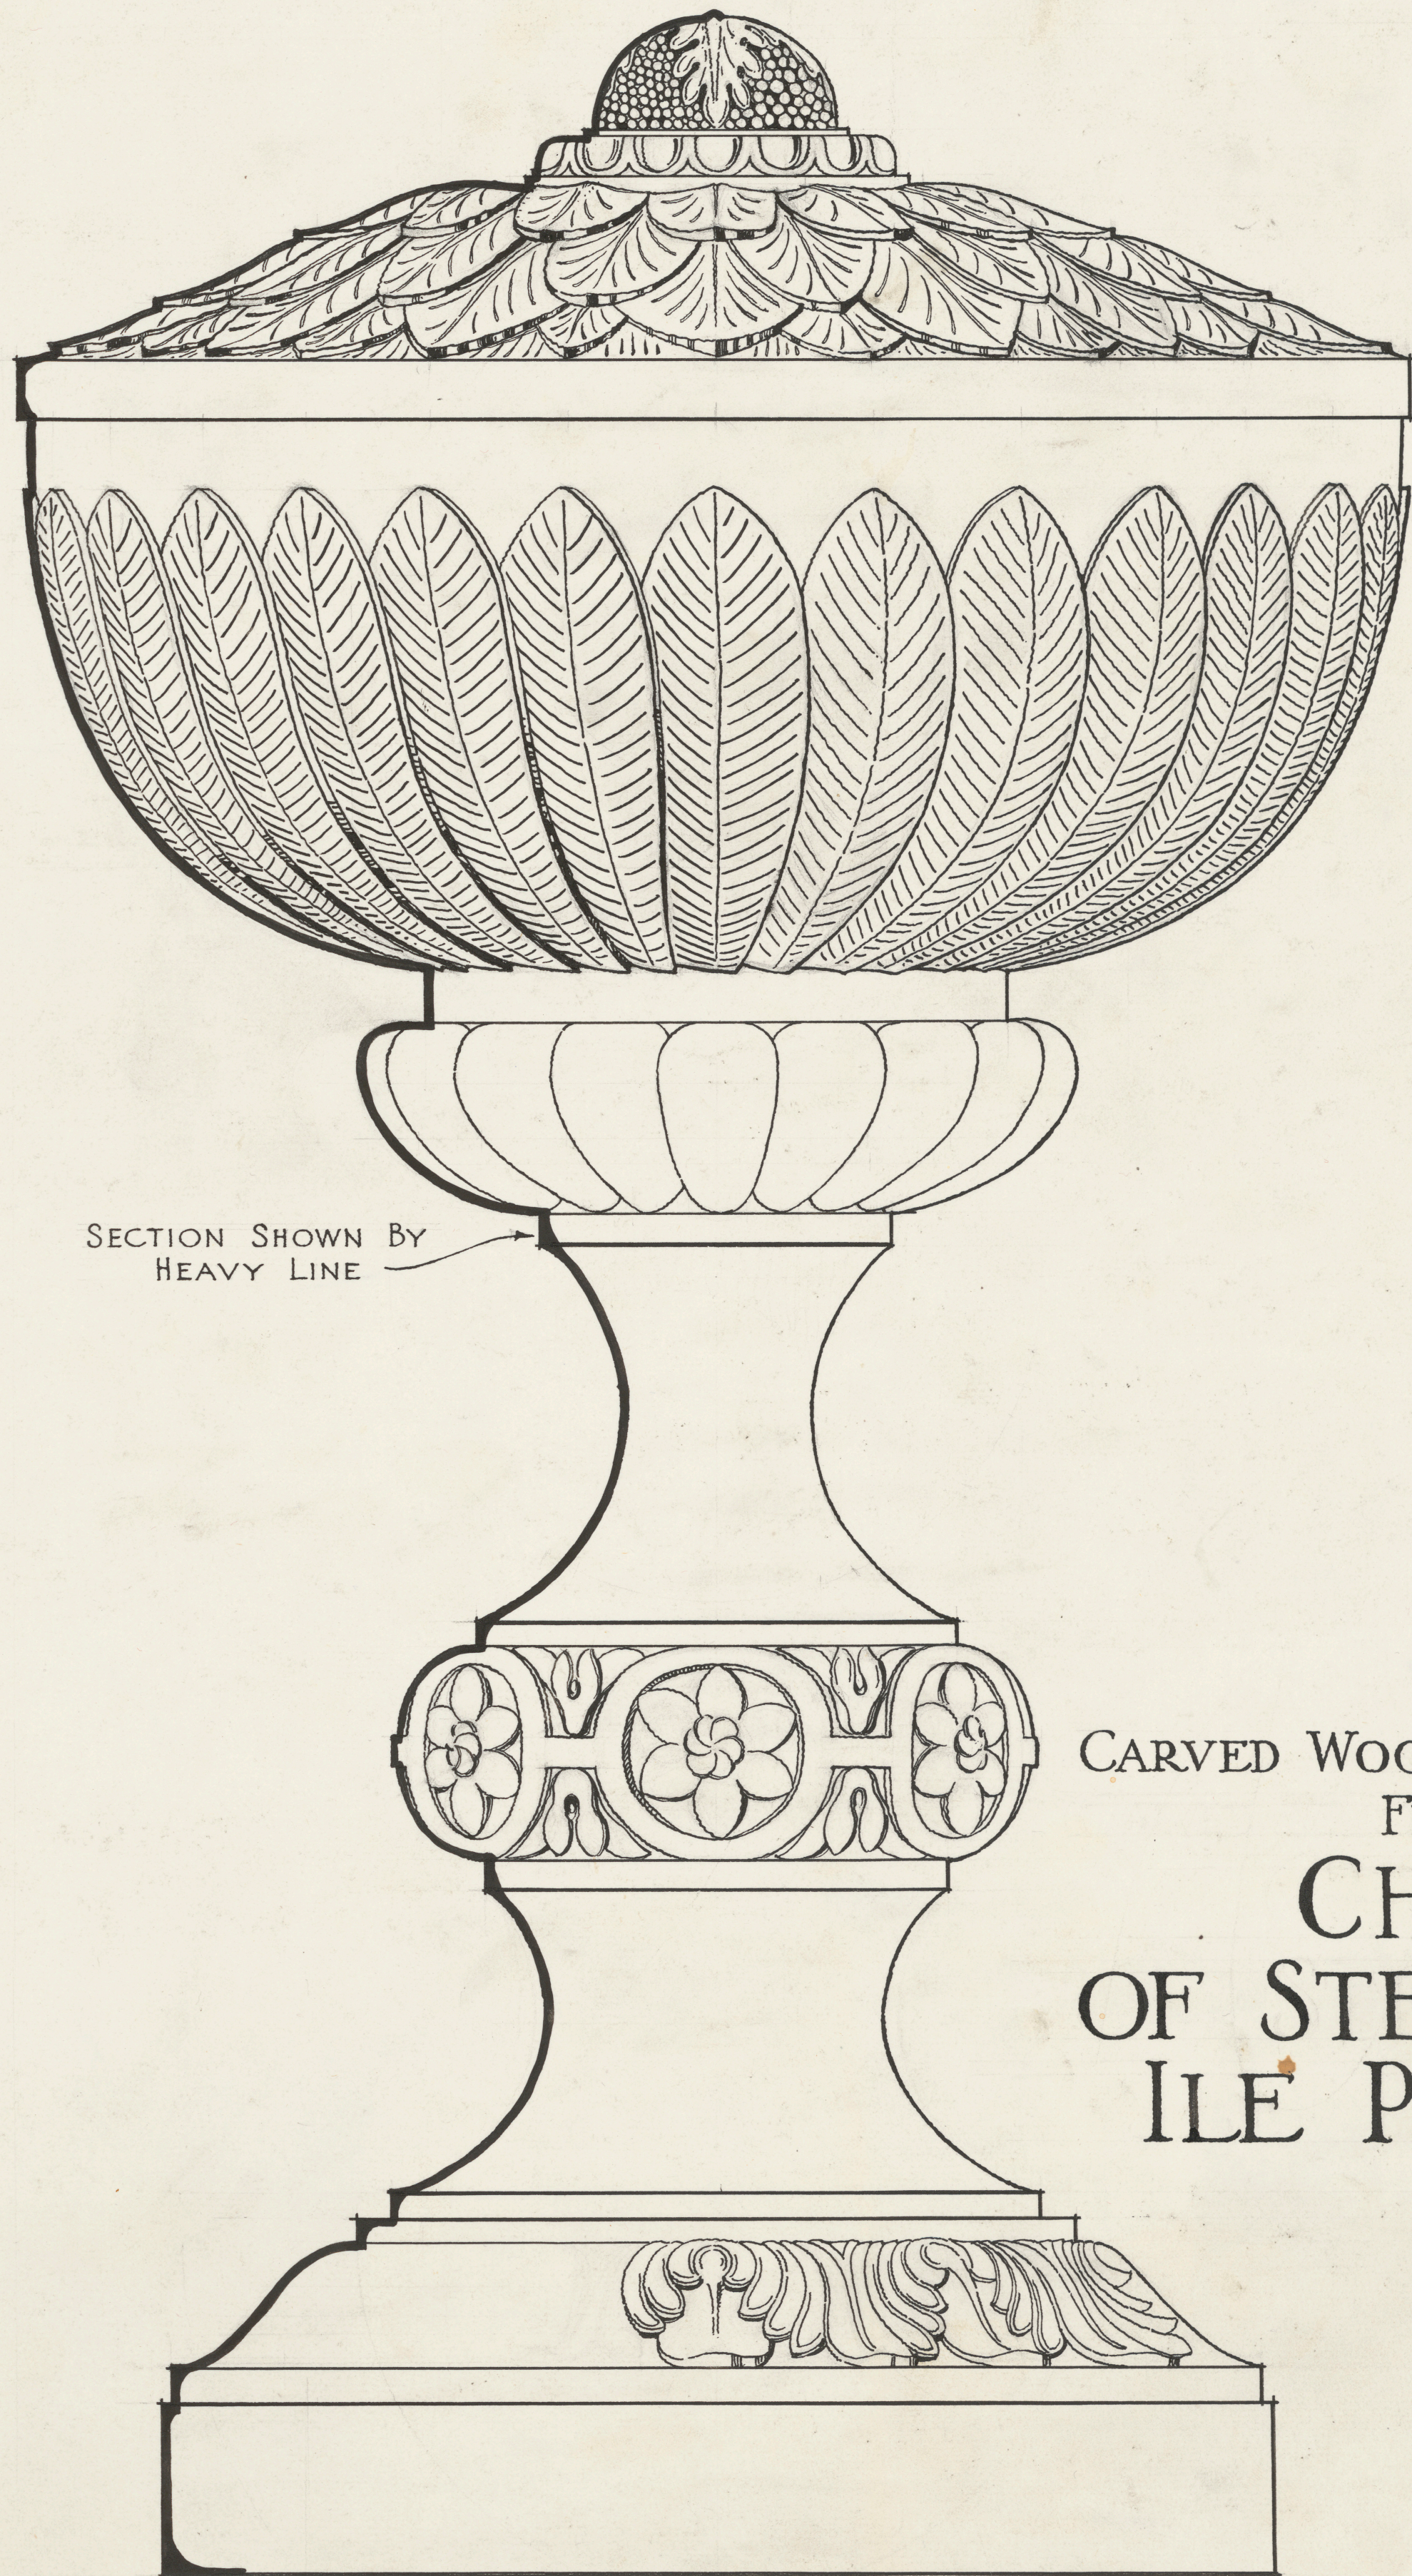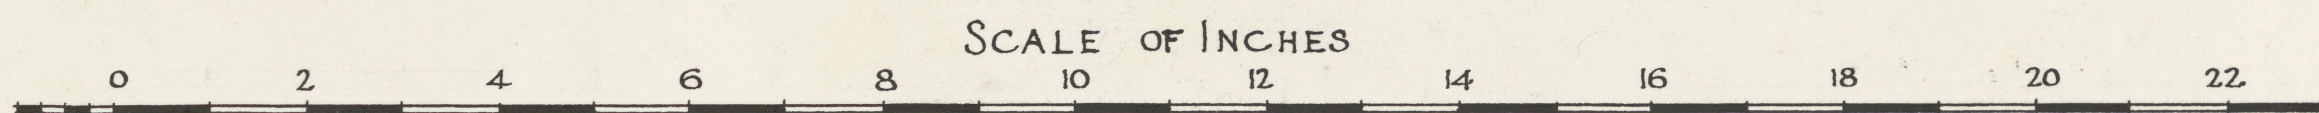


SECTION SHOWN BY  
HEAVY LINE

CARVED WOOD BAPTISMAL FONT  
FROM THE  
CHURCH  
OF STE. JEANNE  
ILE PERROT P<sup>2</sup>


ELEVATION



FRONT ELEVATION

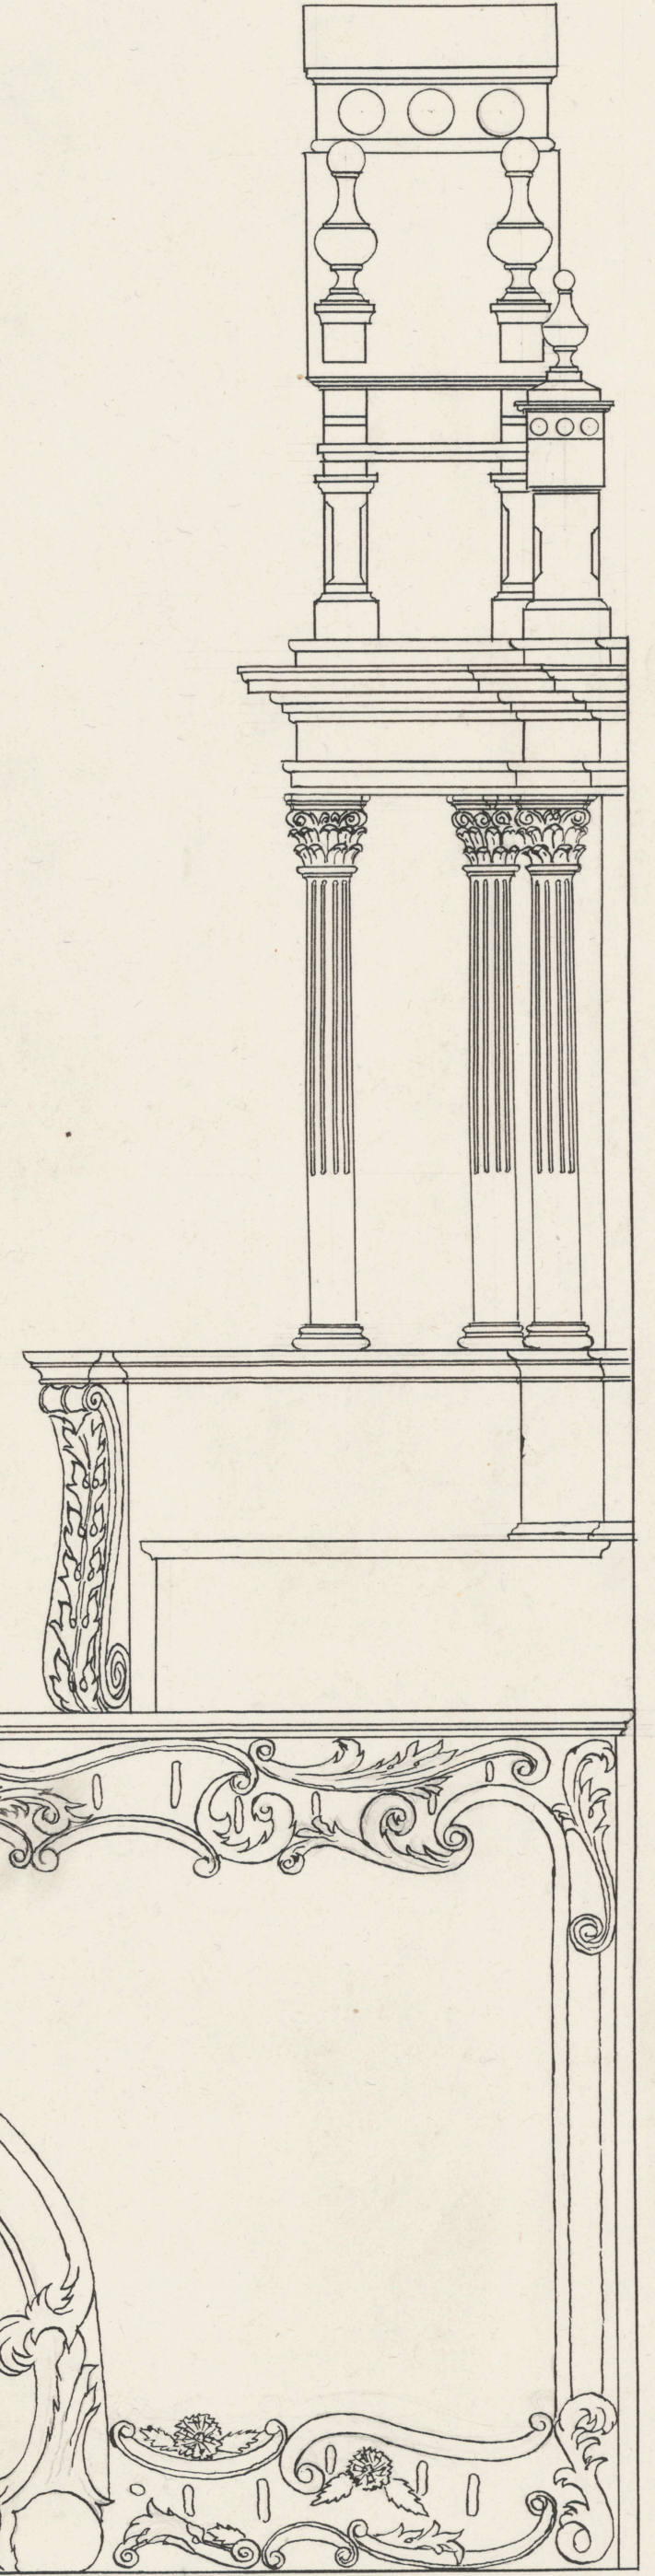


SIDE ELEVATION

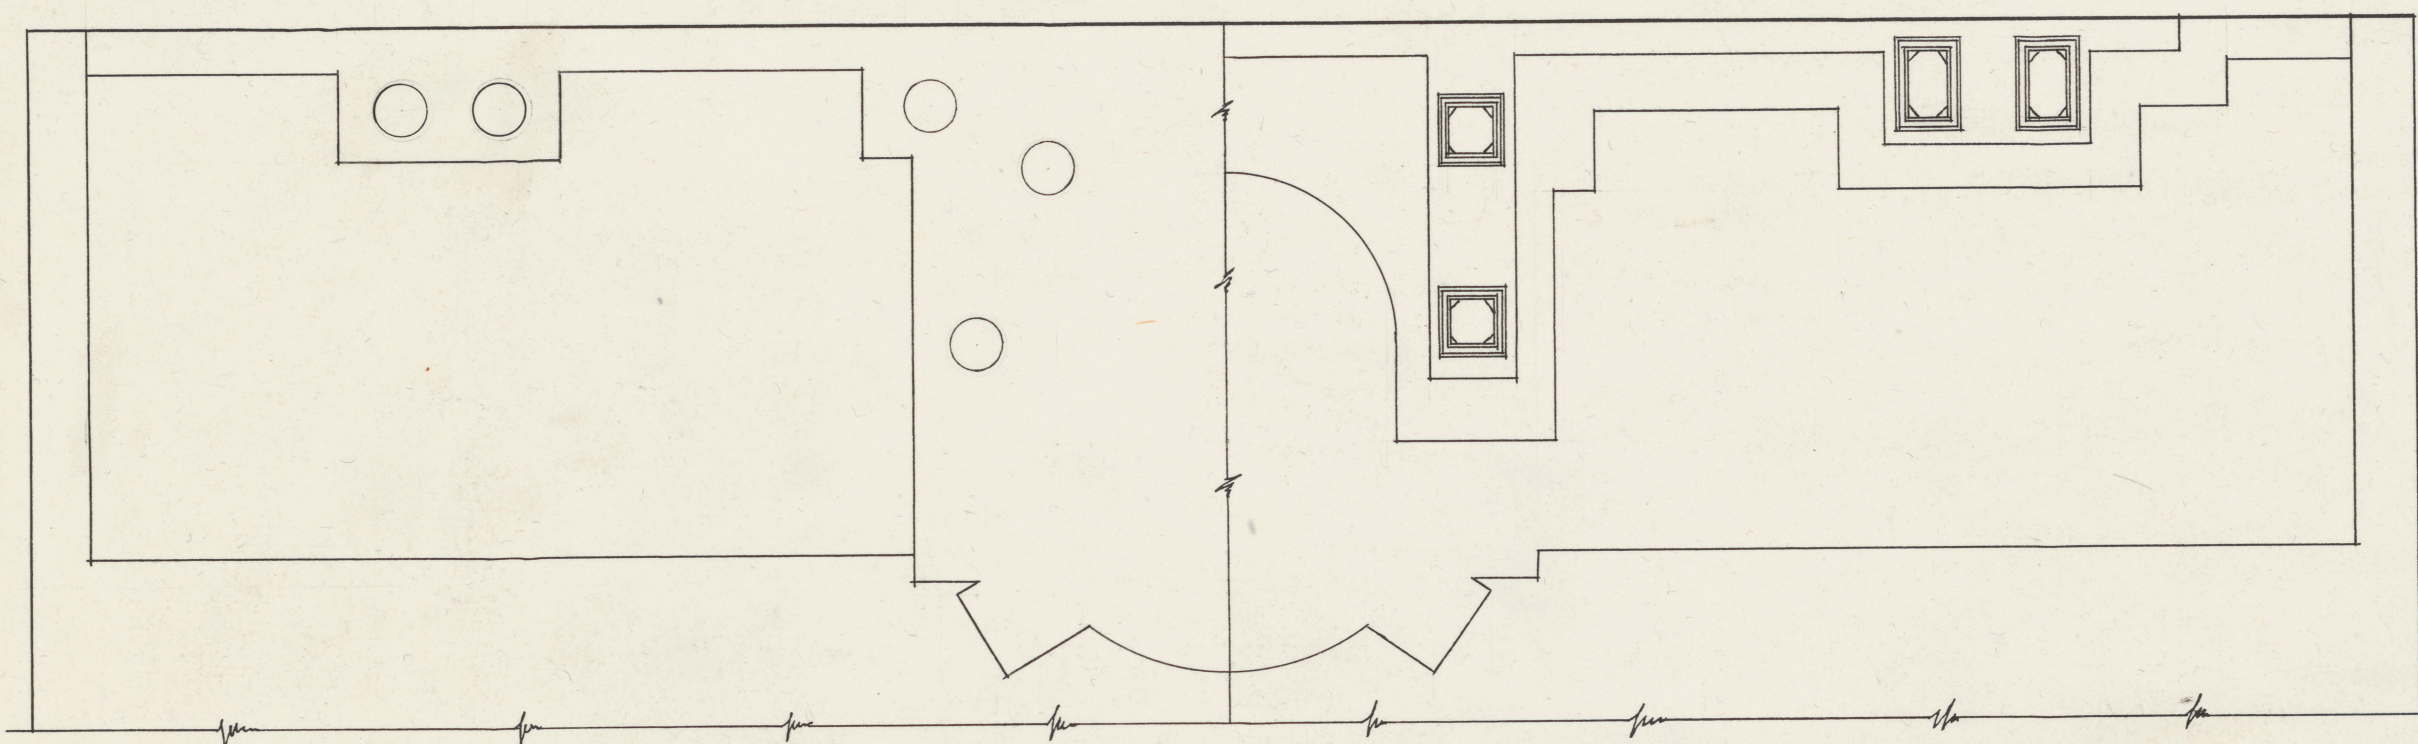

PLAN




TAKEN ABOVE AND BELOW  
CORNICE

SCALE OF FEET

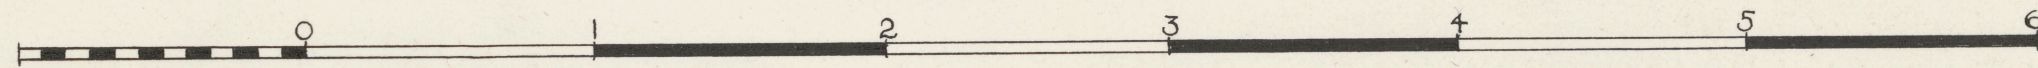


MAIN ALTAR FROM THE  
**CHURCH OF STE. JEANNE**  
 ILE PERROT P.2.

R.C.B. '27  
 G.E.A. '33

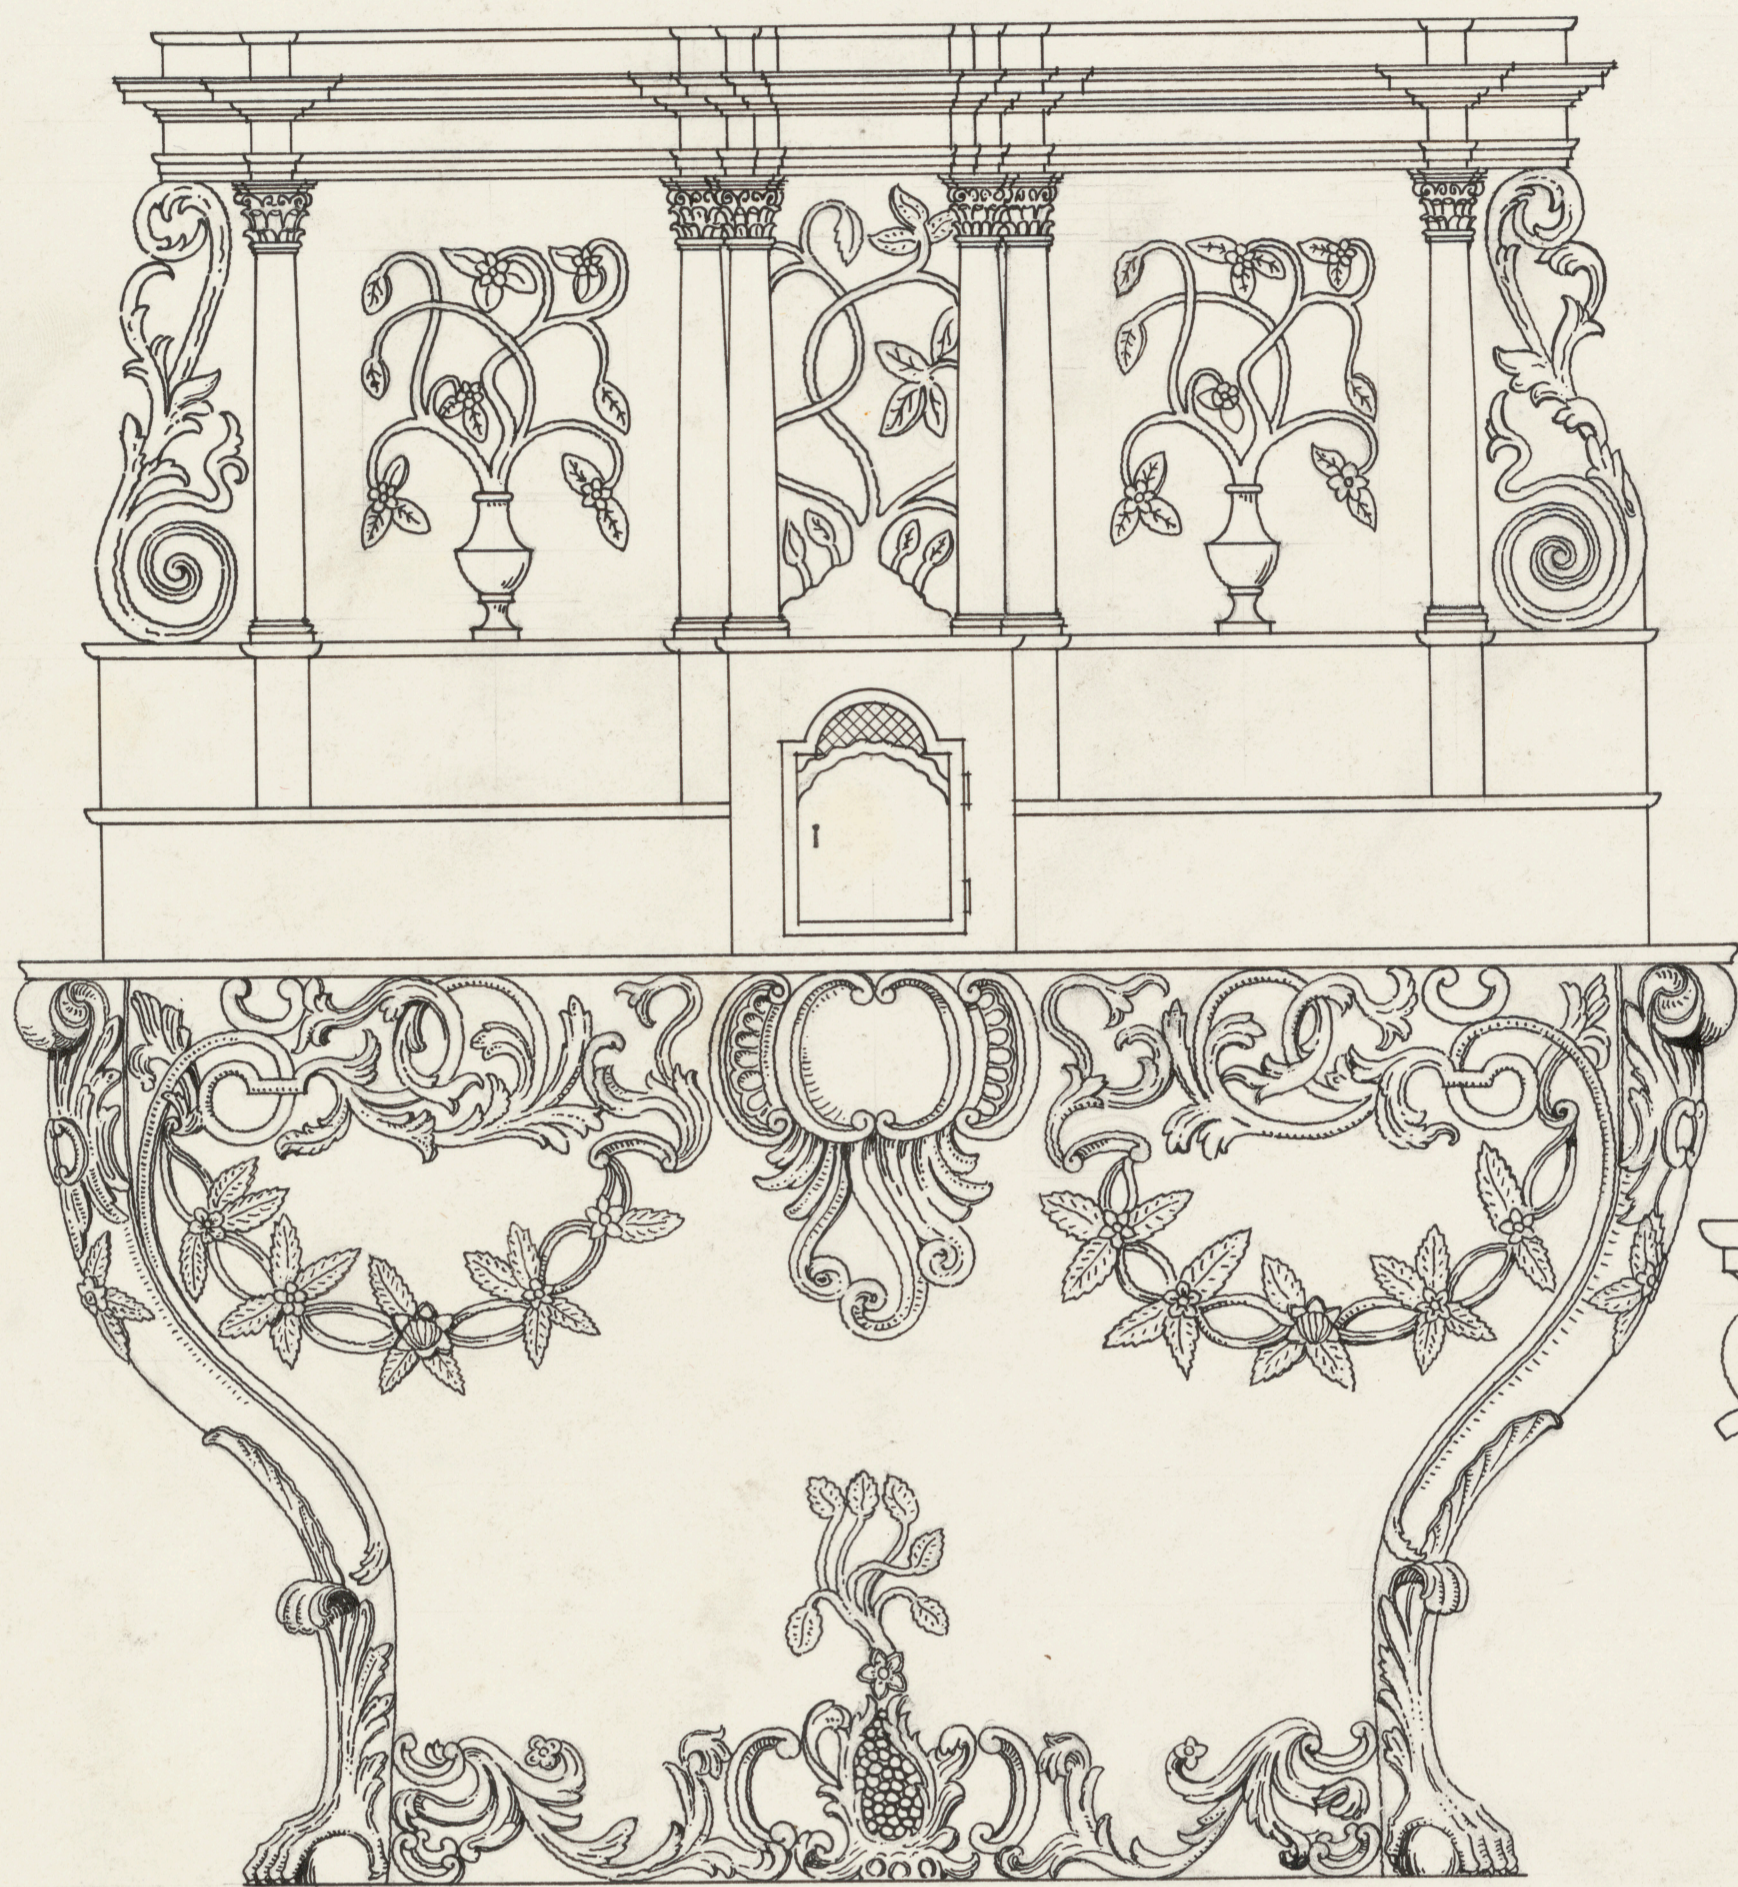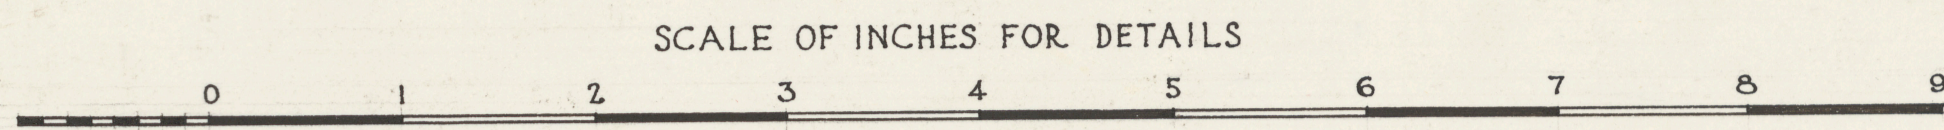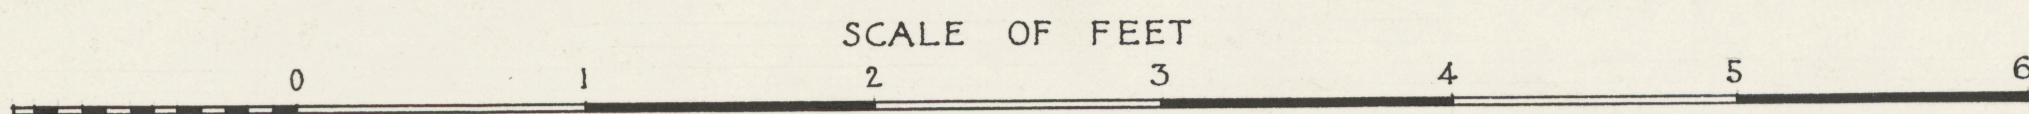


FRONT ELEVATION

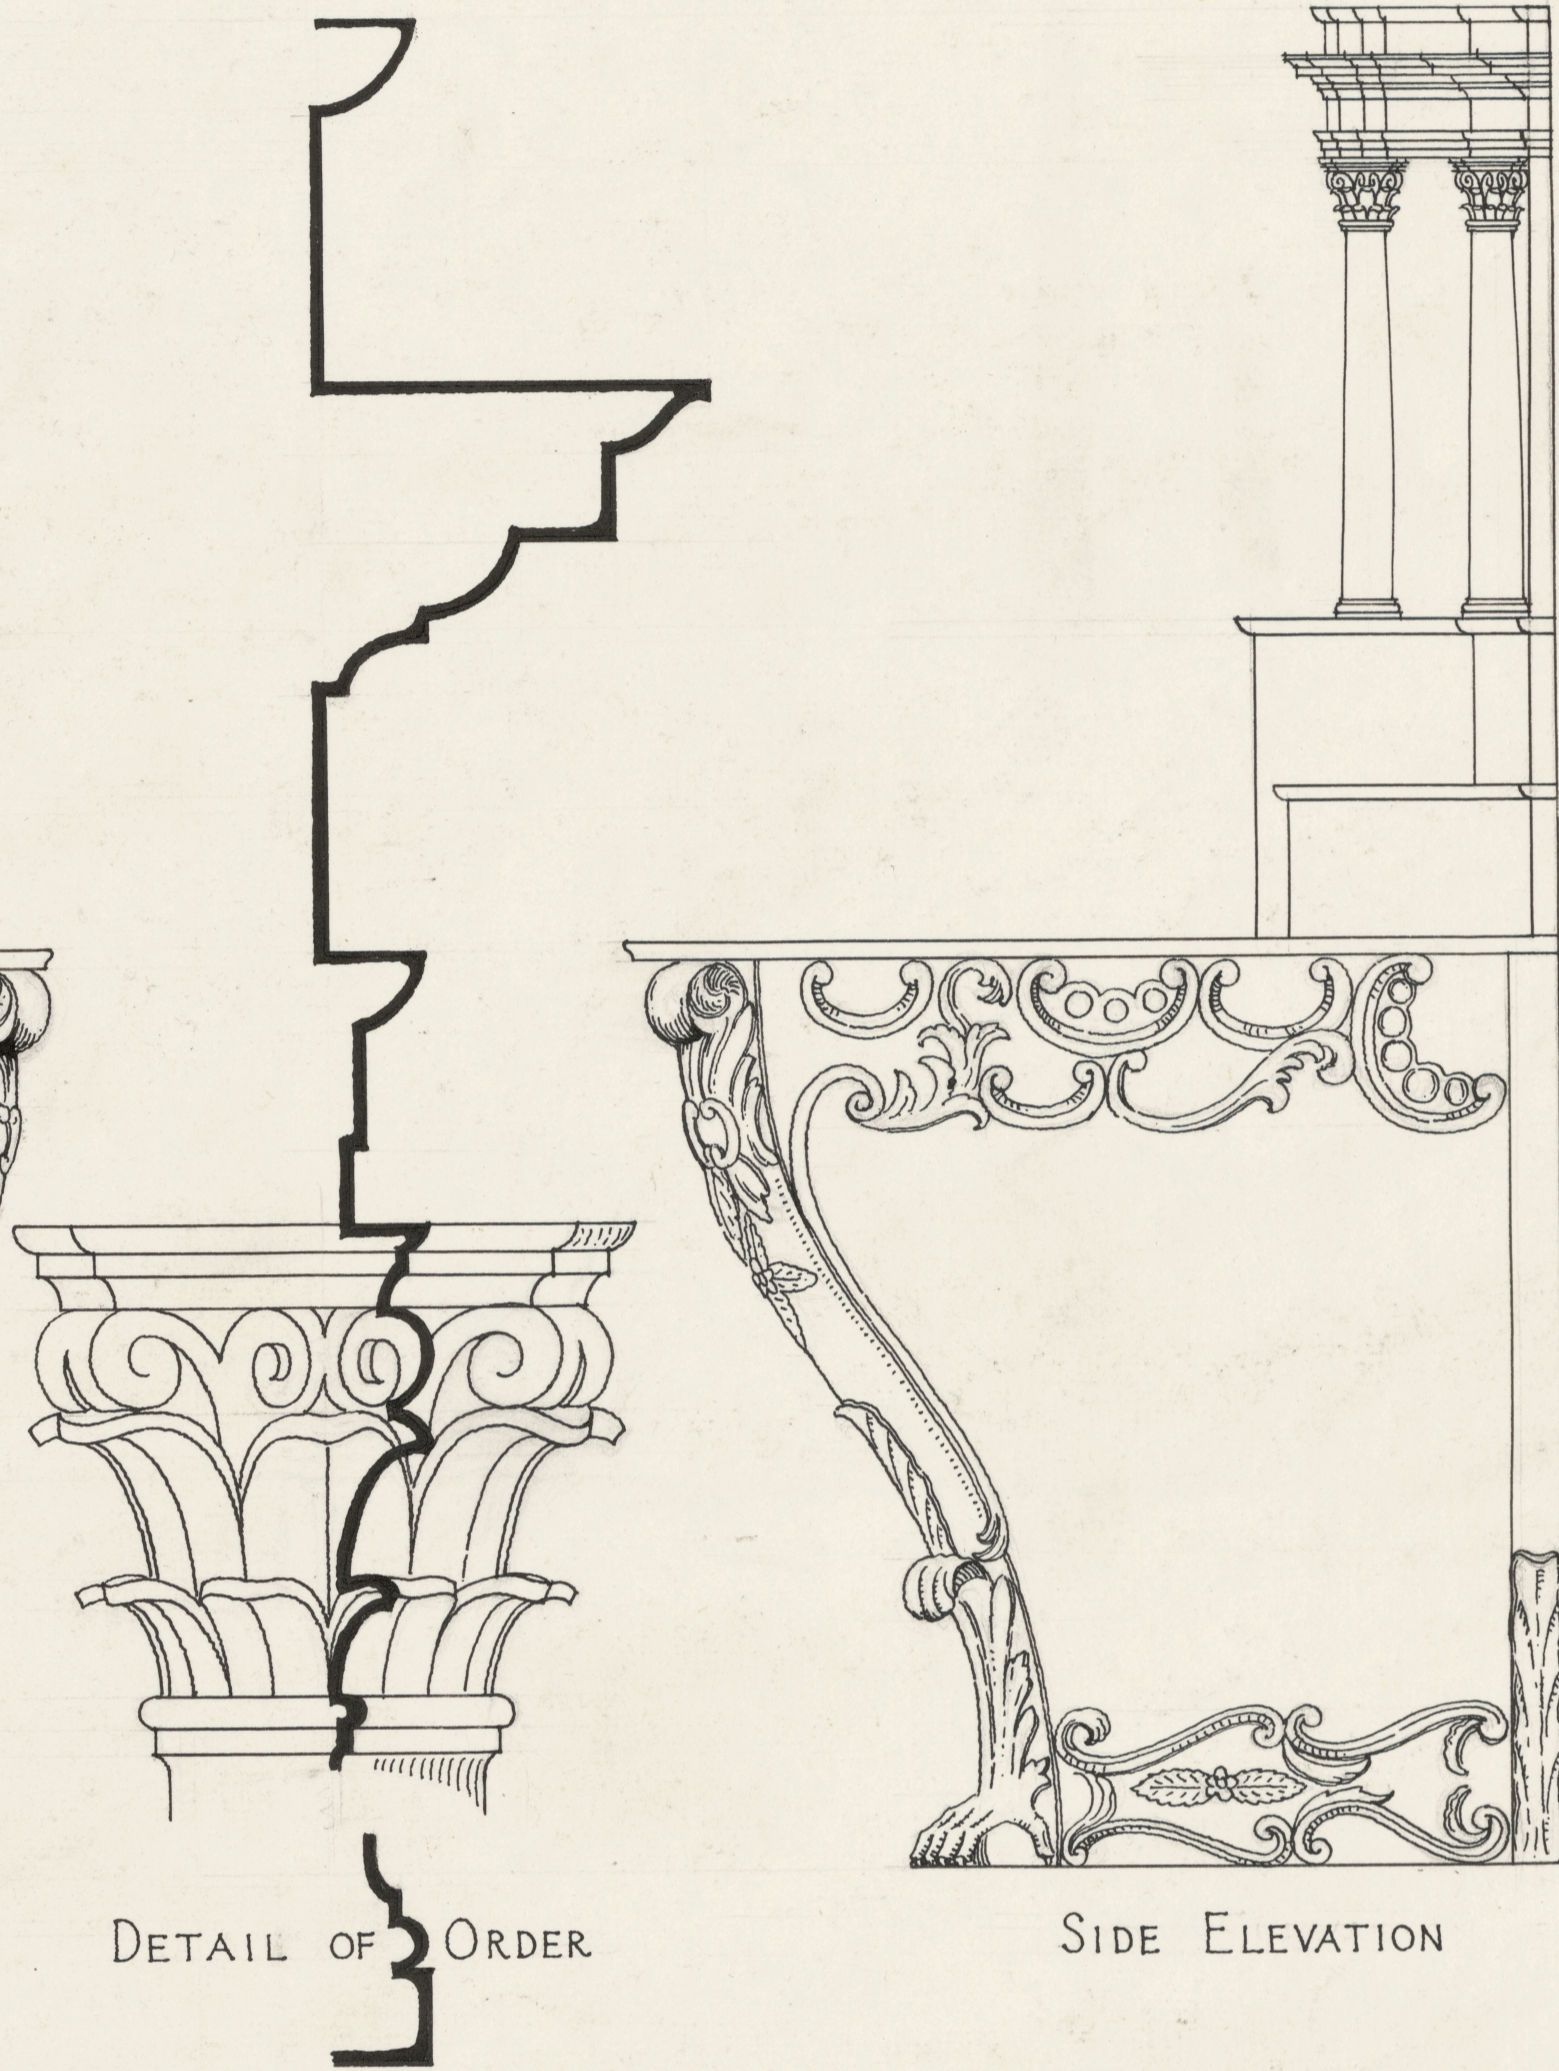

DETAIL OF ORDER

SIDE ELEVATION

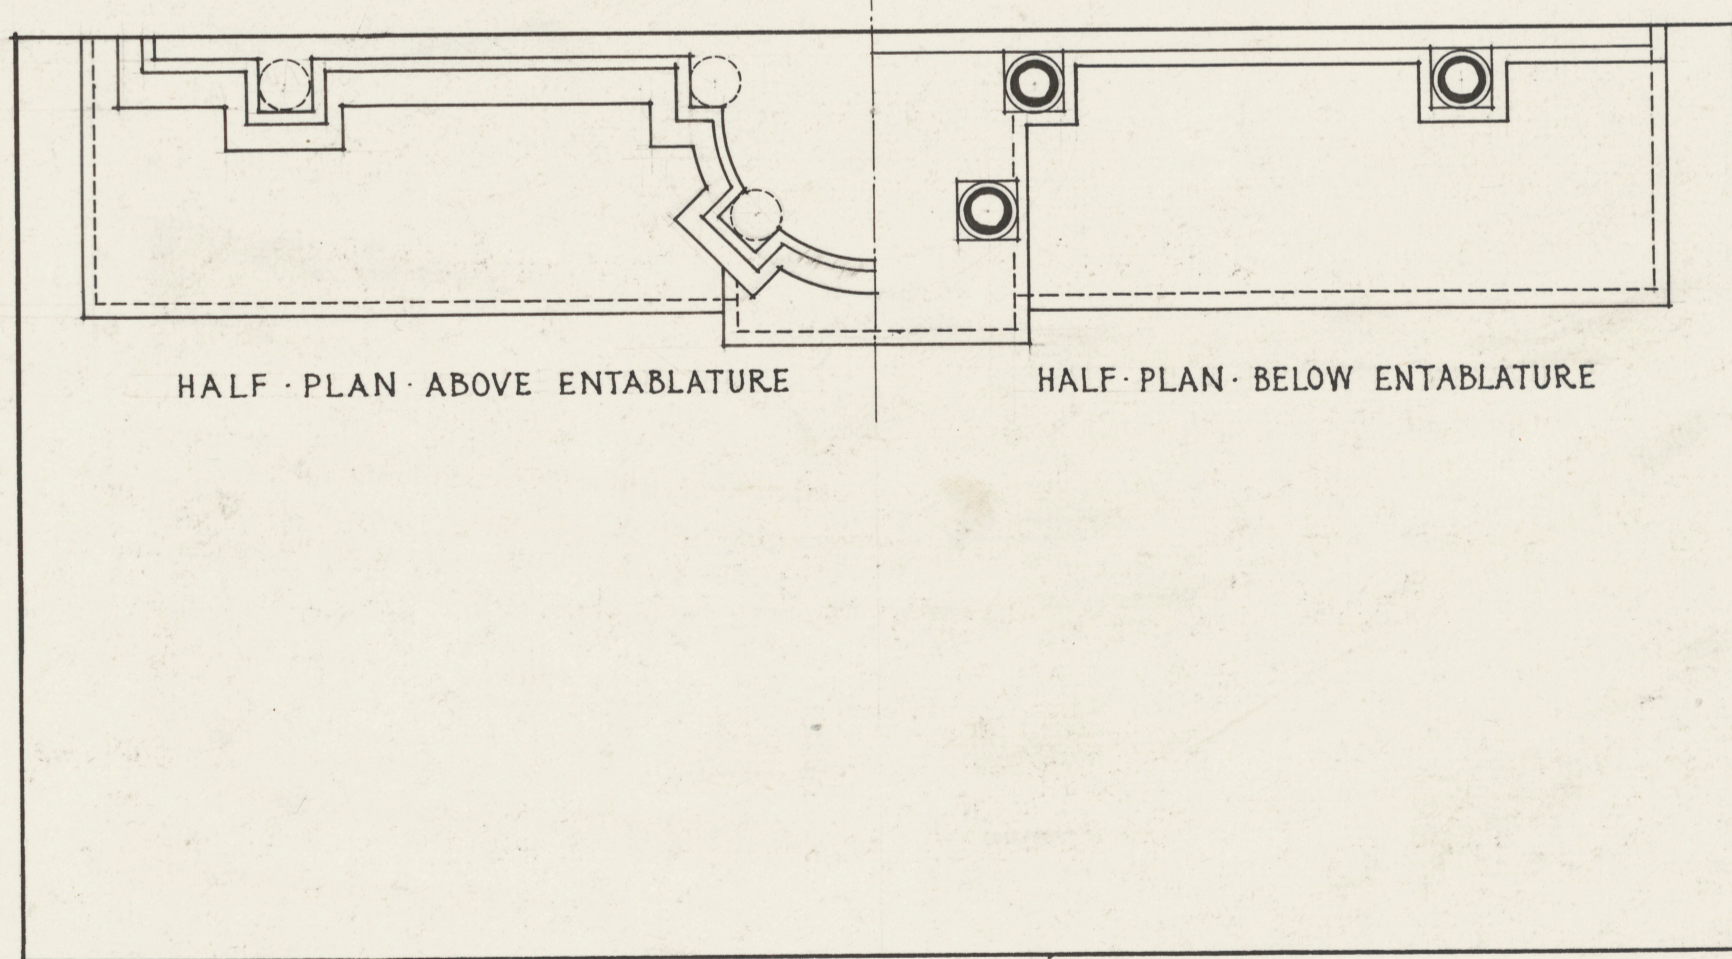

PLAN

WOODEN ALTAR FROM THE  
 CHURCH OF STE. JEANNE  
 ILE PERROT P2