


. PLOT PLAN .

RAVENS CRAG DEVELOPMENT.

MONTREAL, P.Q.


ROSS & MACDONALD, ARCHITECTS.

SCALE, 40'-0" = 1" INCH. Nov. 7. 36

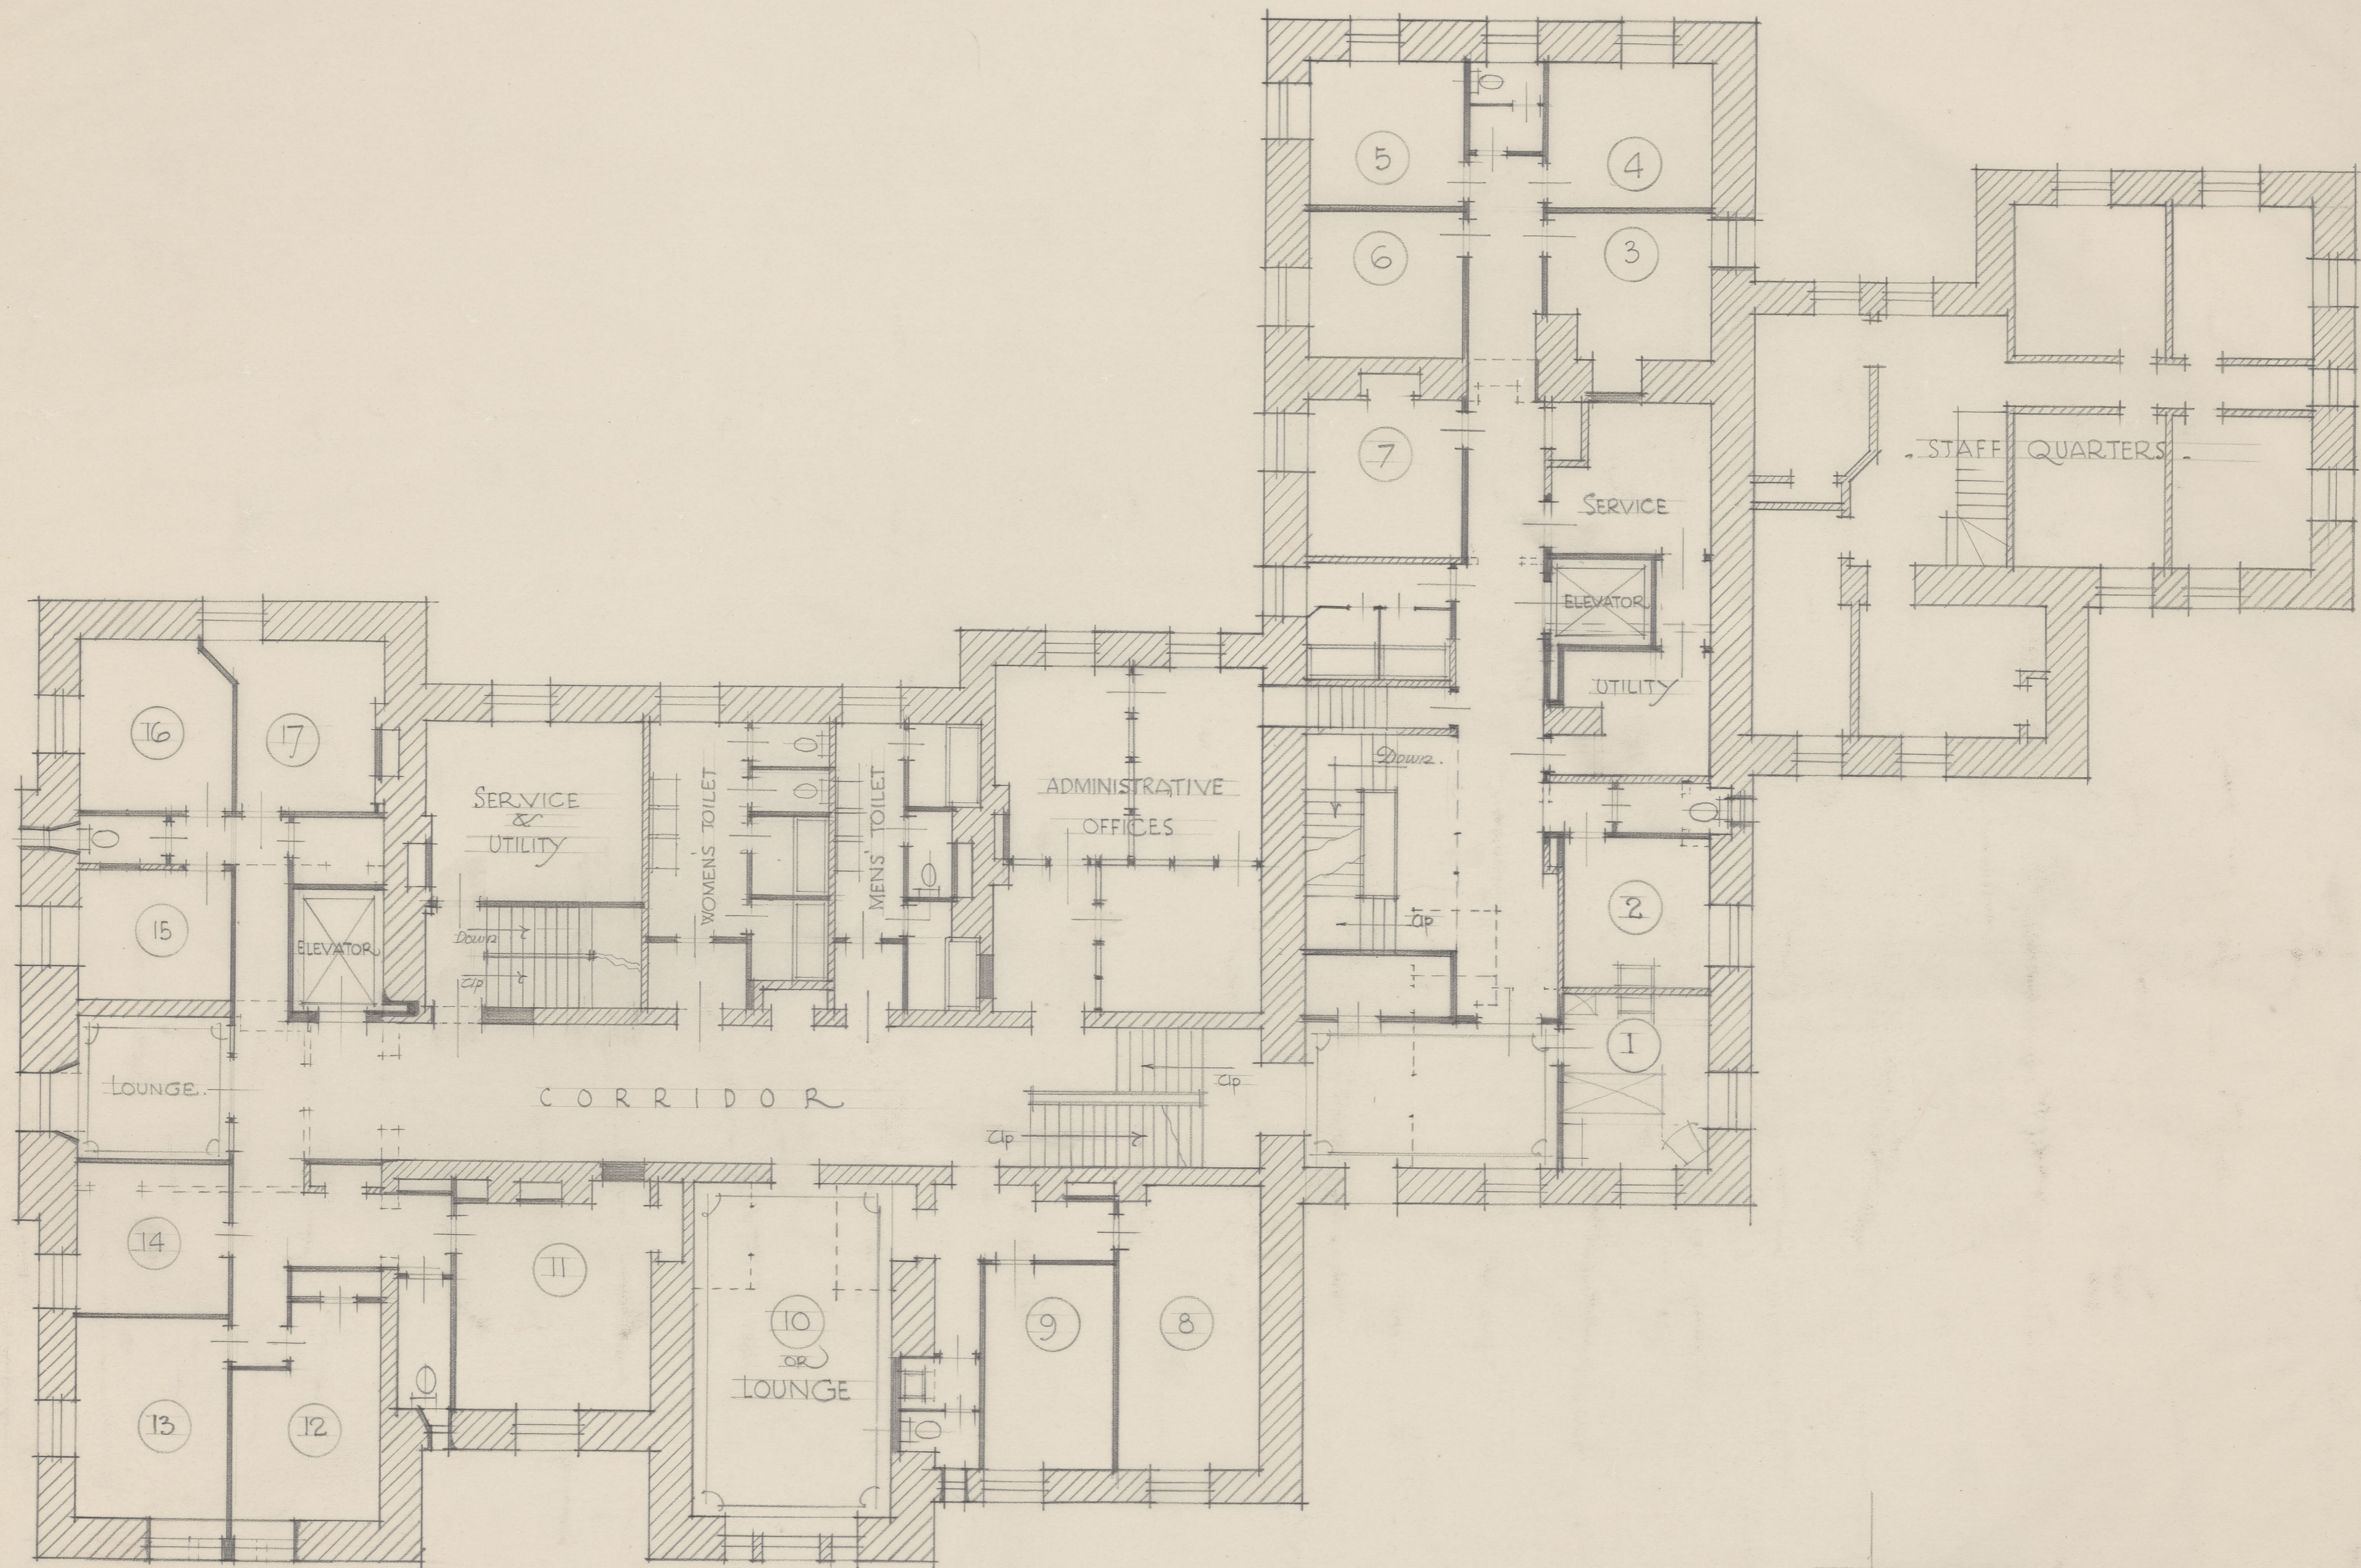

2ND. FLOOR PLAN.

PROPOSED  
 RAVENSCRAG DEVELOPMENT.  
 MONTREAL P. Q.  
 ROSS & MACDONALD  
 ARCHITECTS  
 NOV. 7, 1936.

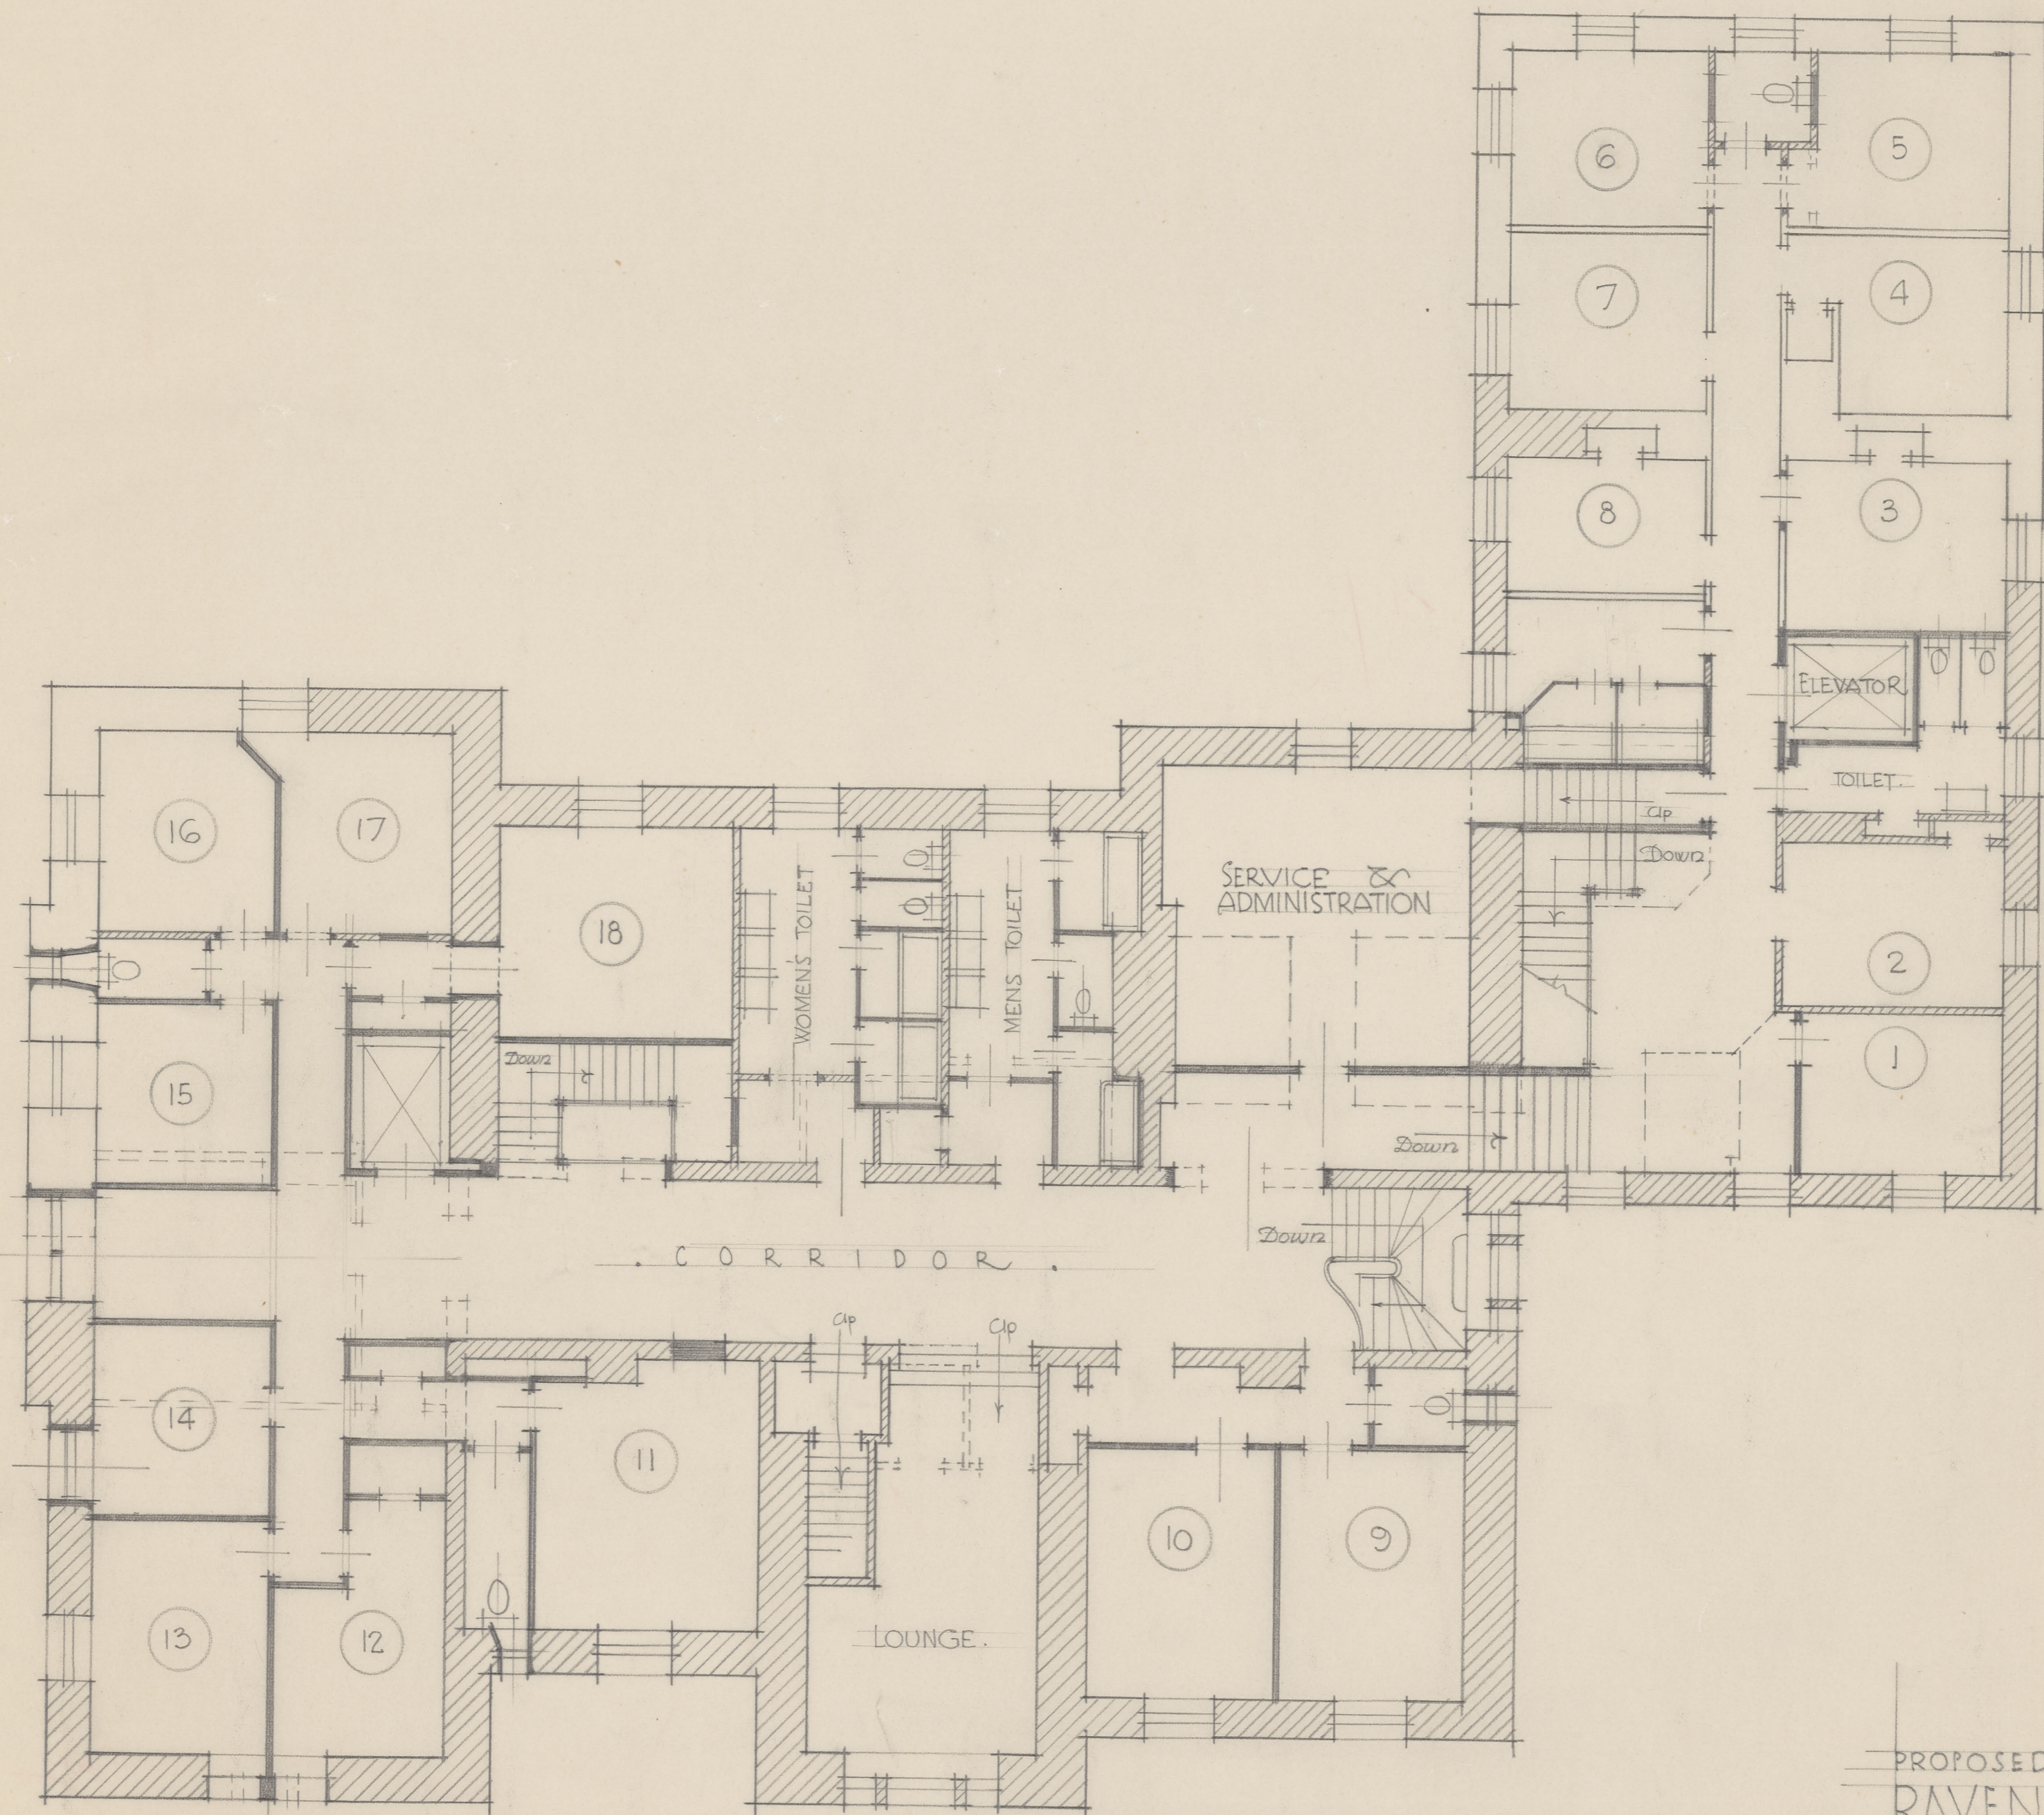


3RD. FLOOR PLAN.

PROPOSED  
 RAVENSCRAG DEVELOPMENT  
 MONTREAL P. Q.

ROSS & MACDONALD  
 ARCHITECTS

NOV. 7, 1936.

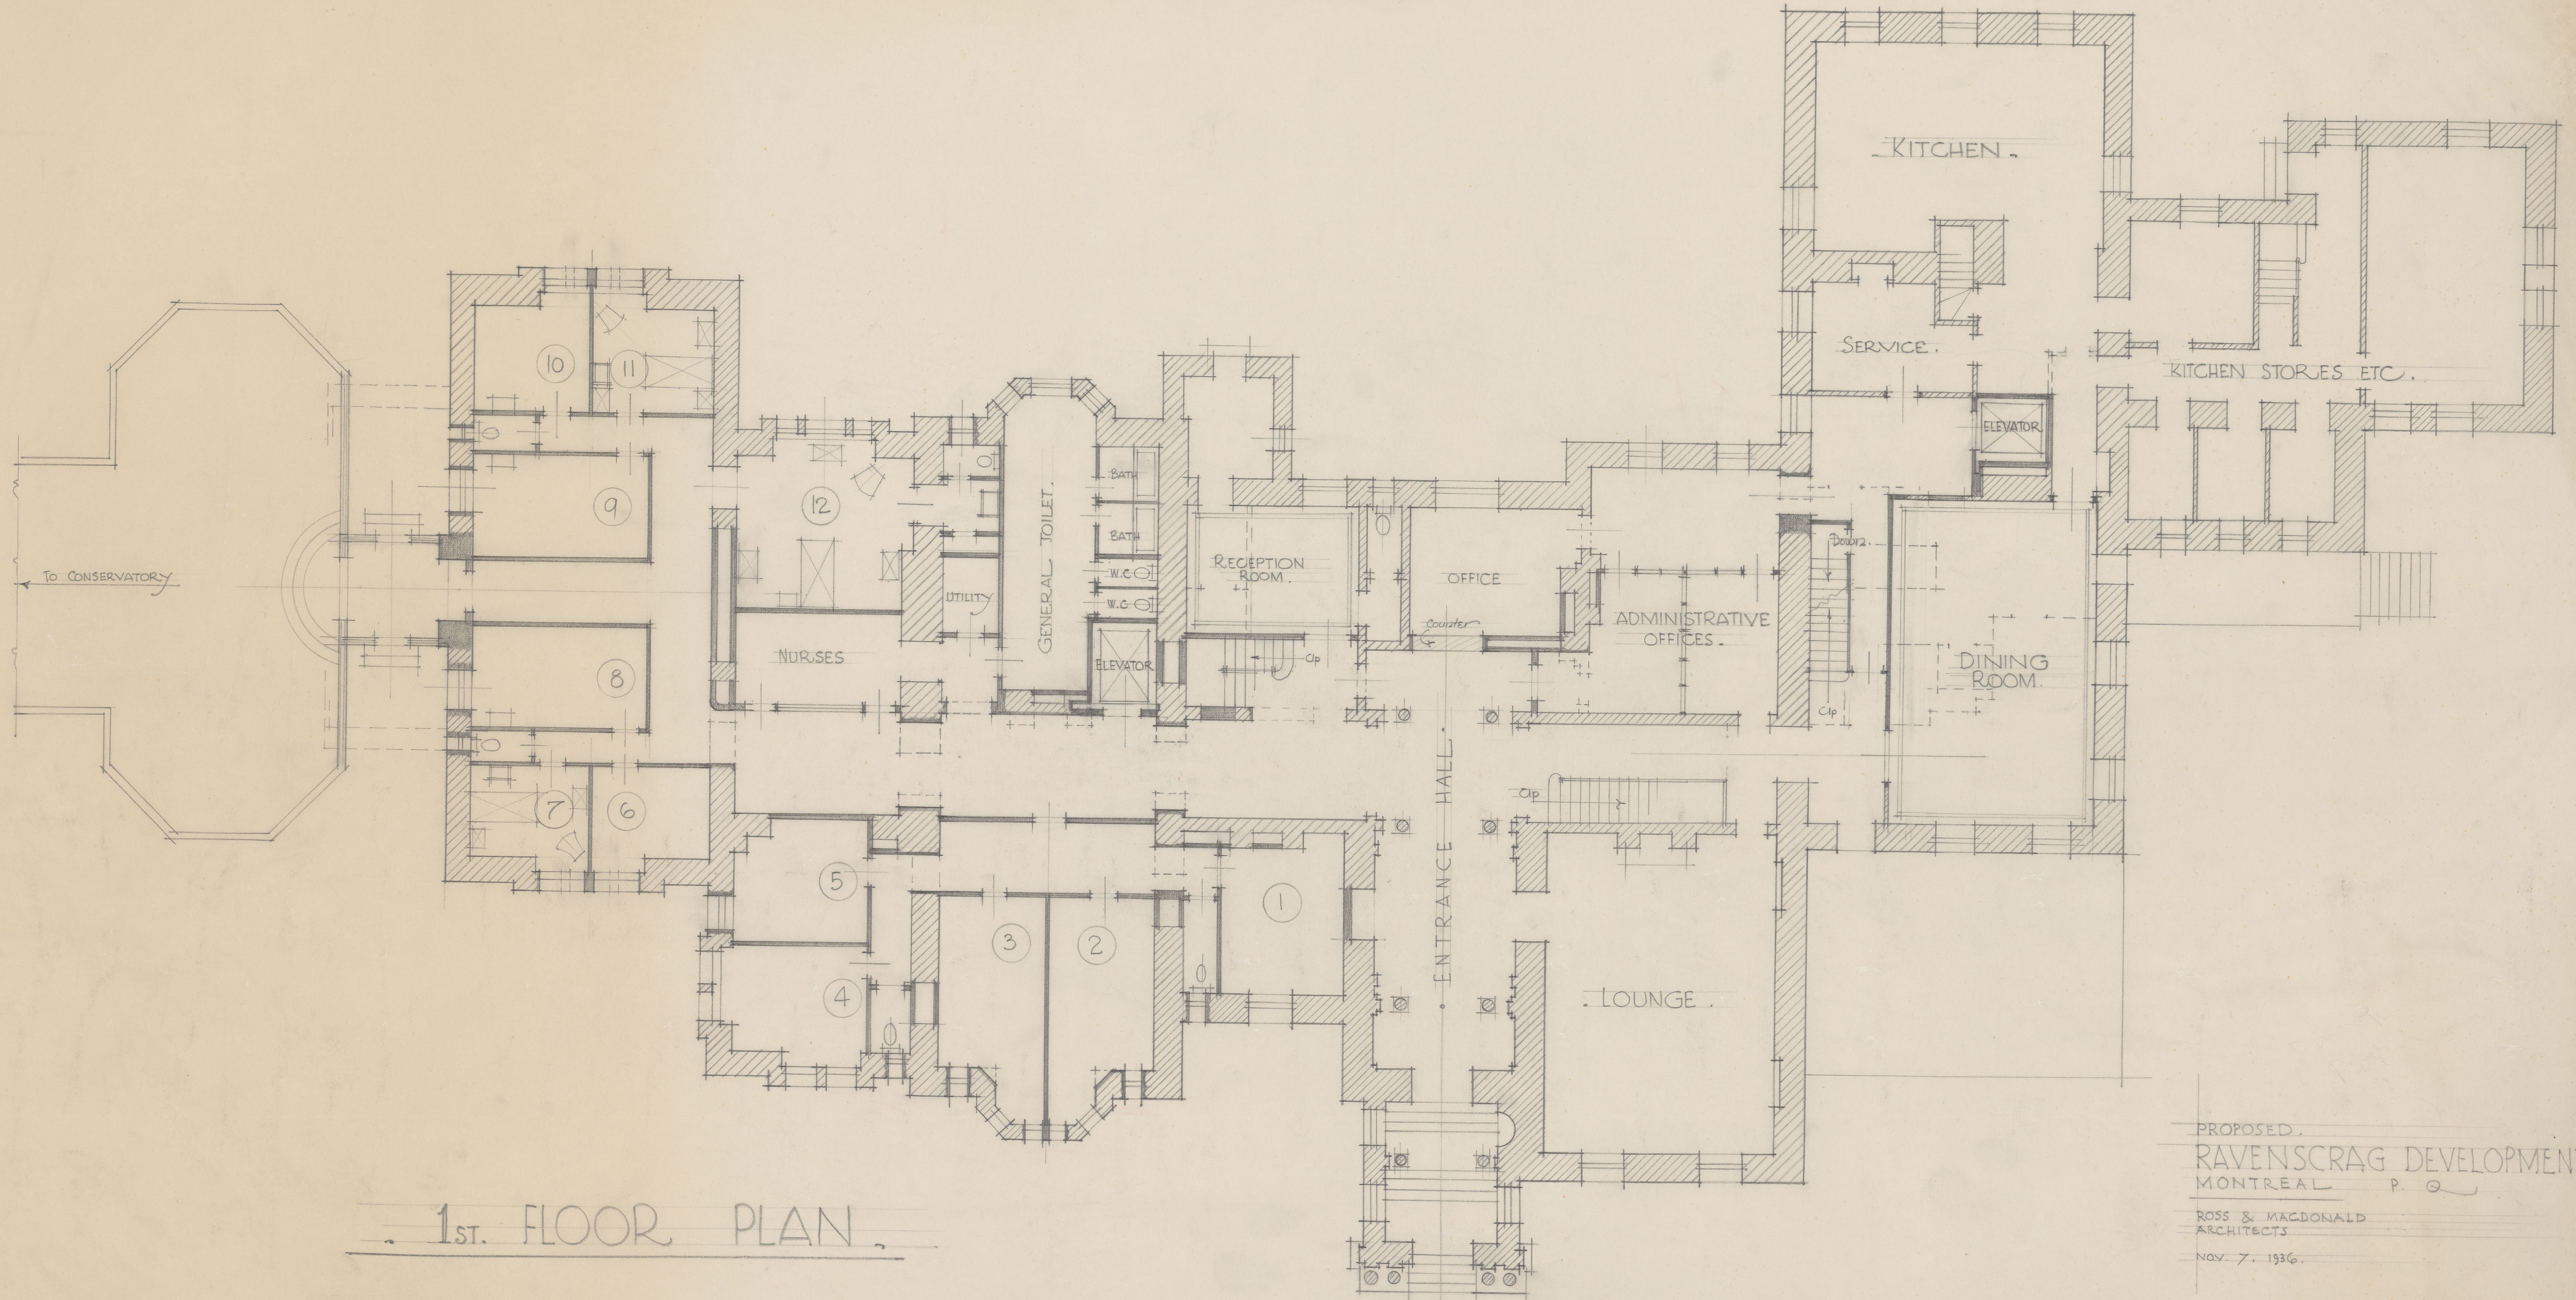

1st. FLOOR PLAN.

PROPOSED.  
 RAVENSCRAG DEVELOPMENT  
 MONTREAL P. Q.

ROSS & MACDONALD  
 ARCHITECTS

NOV. 7, 1936.