


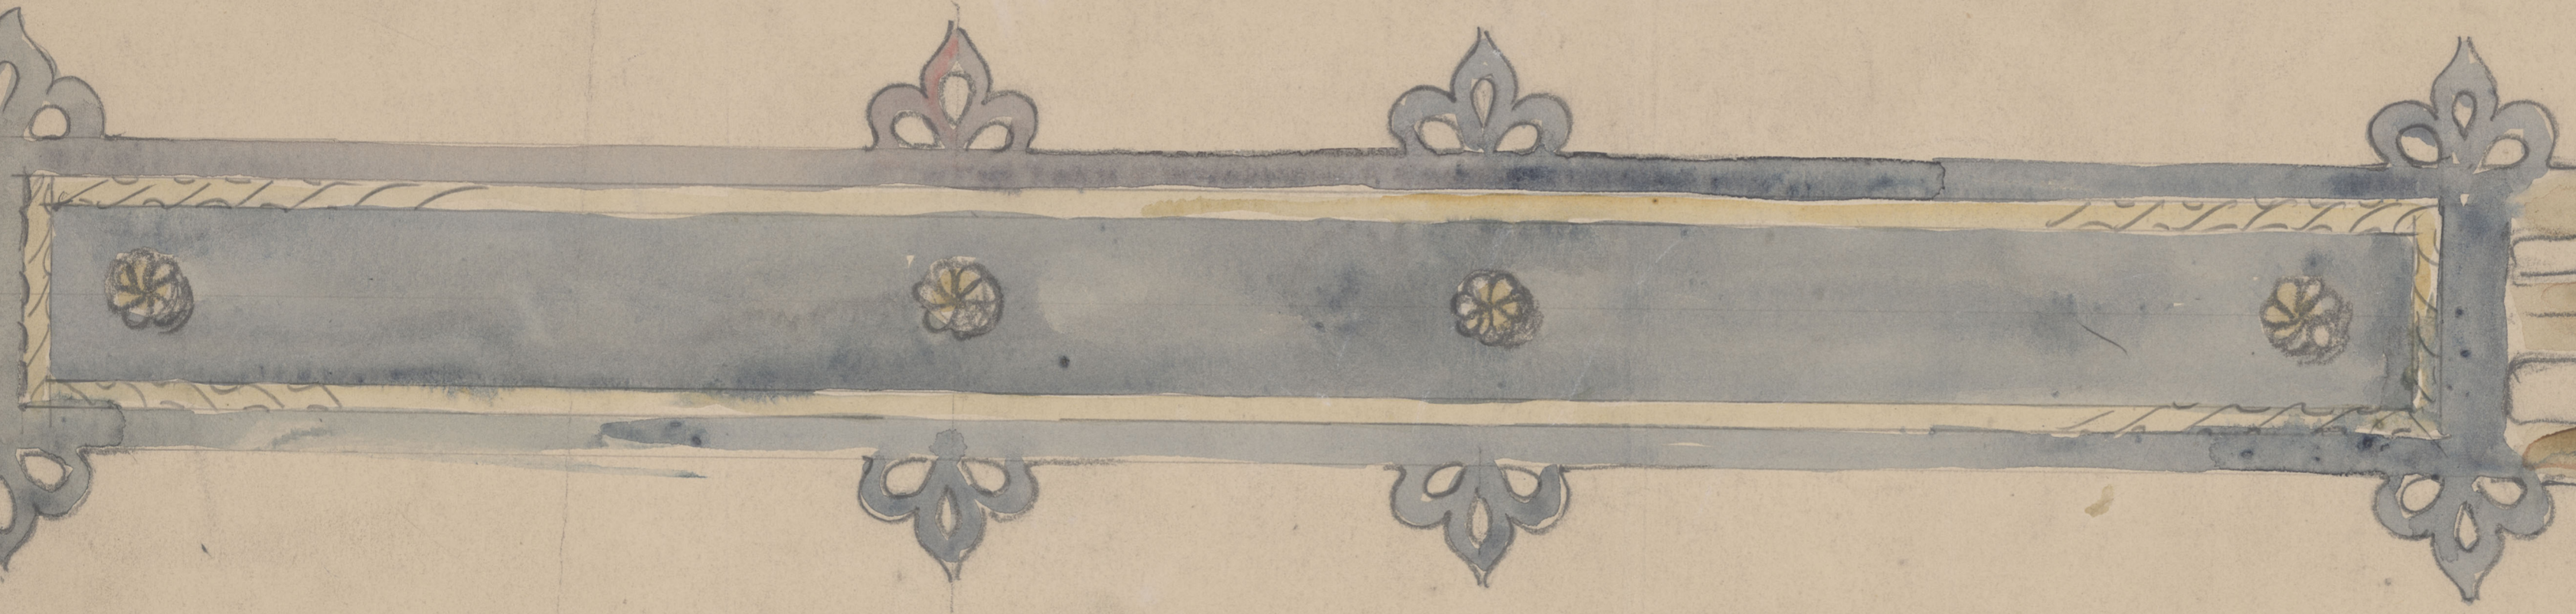

$\frac{3}{16}$ square waded bar nreted on.



a w1 Finge by Bodley
St Pauls Burton.





Sempringham 1/2FS



Baroque
style

Gate Rennes
Brittany

Des: by
Martenoit

1/4 full size



Gate Rennes
Baroque



Wrought Iron Railings Greeston Stair
Lincoln AFS Measured & Drawn
19th Aug 1898.

Rendered in to
W. H. P. H. H.

Tringe &c Norman.
Passage to Chapter House
Lincoln Cathedral.

16.iii.98

K.F.S



[Faint handwritten notes]

Baroque
style

Gate Rennes
Brittany

Designed by
Maillet



Tinge Ec Norman.
Passage to Chapter House
Lincoln Cathedral.

16.iii.98


K.F.S



London
1898

A · WROUGHT · IRON · GATE
AT · CHELMSFORD

1 INCH = 1 FOOT

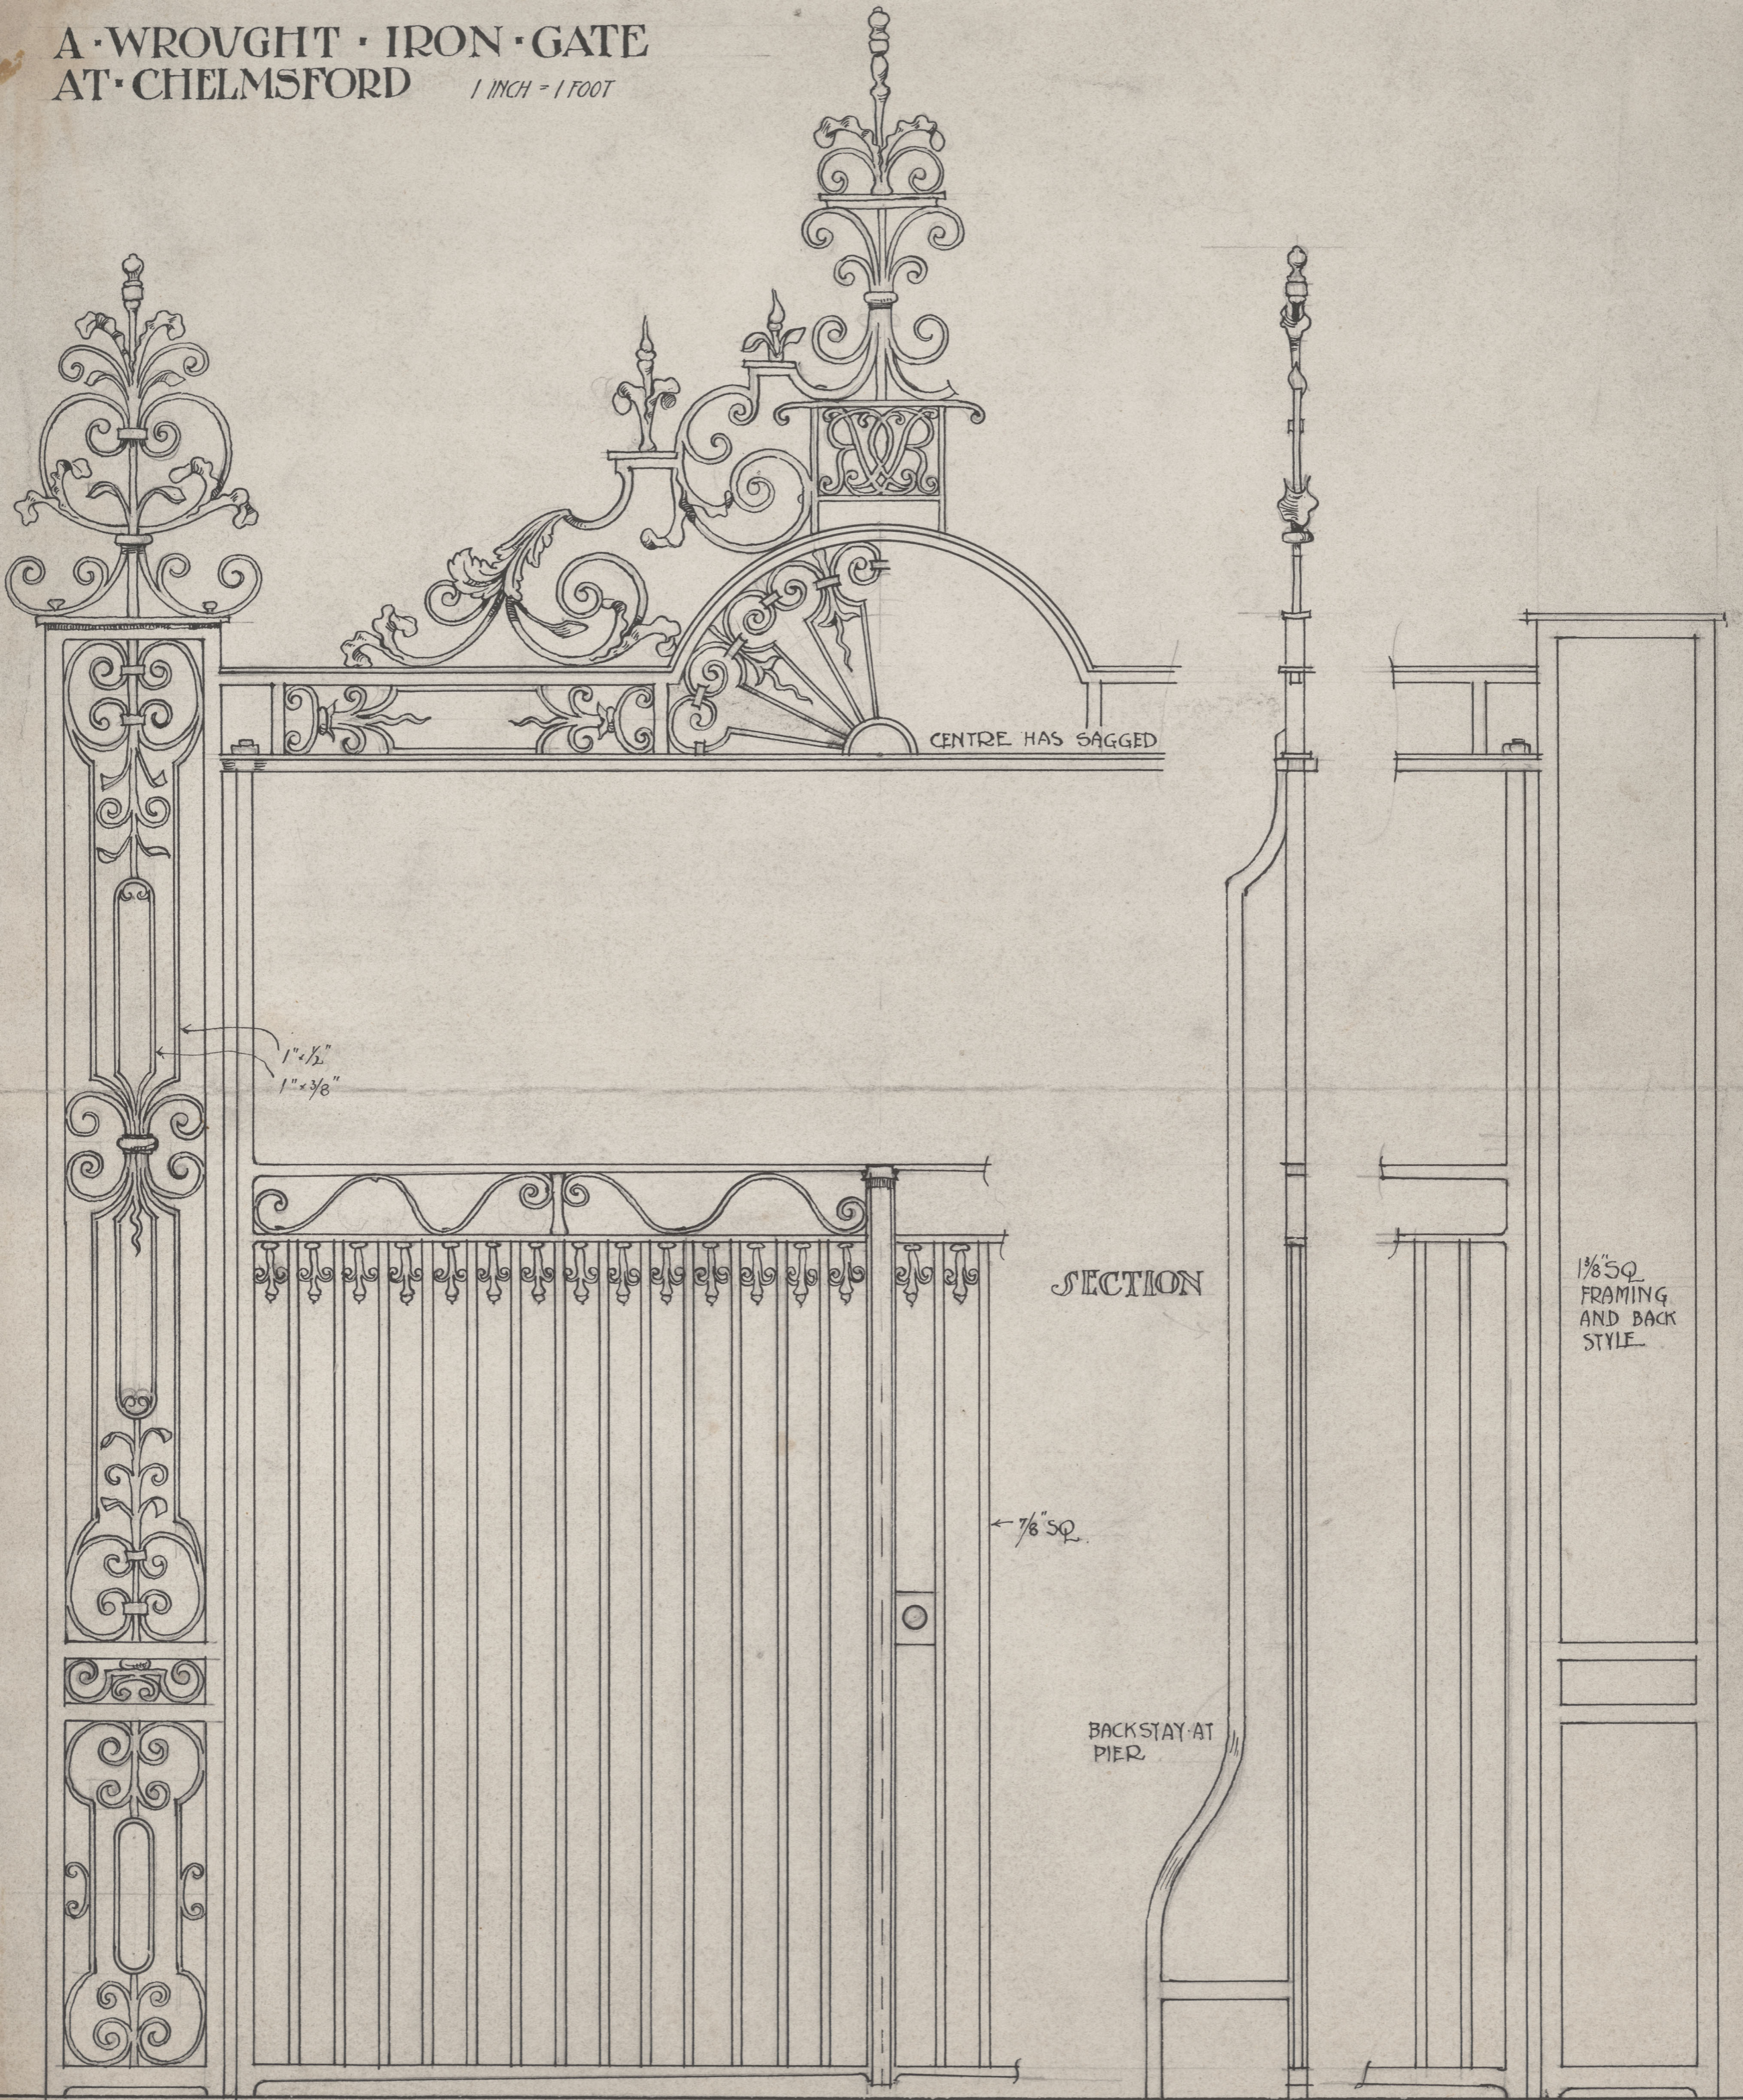

CENTRE HAS SAGGED


1" x 1/2"
1" x 3/8"

SECTION


1/8" SQ
FRAMING
AND BACK
STYLE

← 7/8" SQ.

BACKSTAY AT
PIER

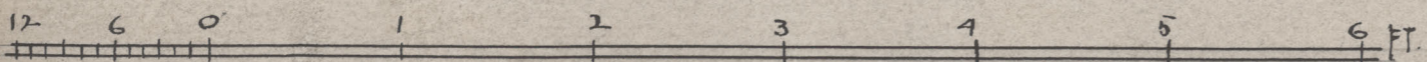

W^d Drawn by. P.F. Webb. Aug 1907.

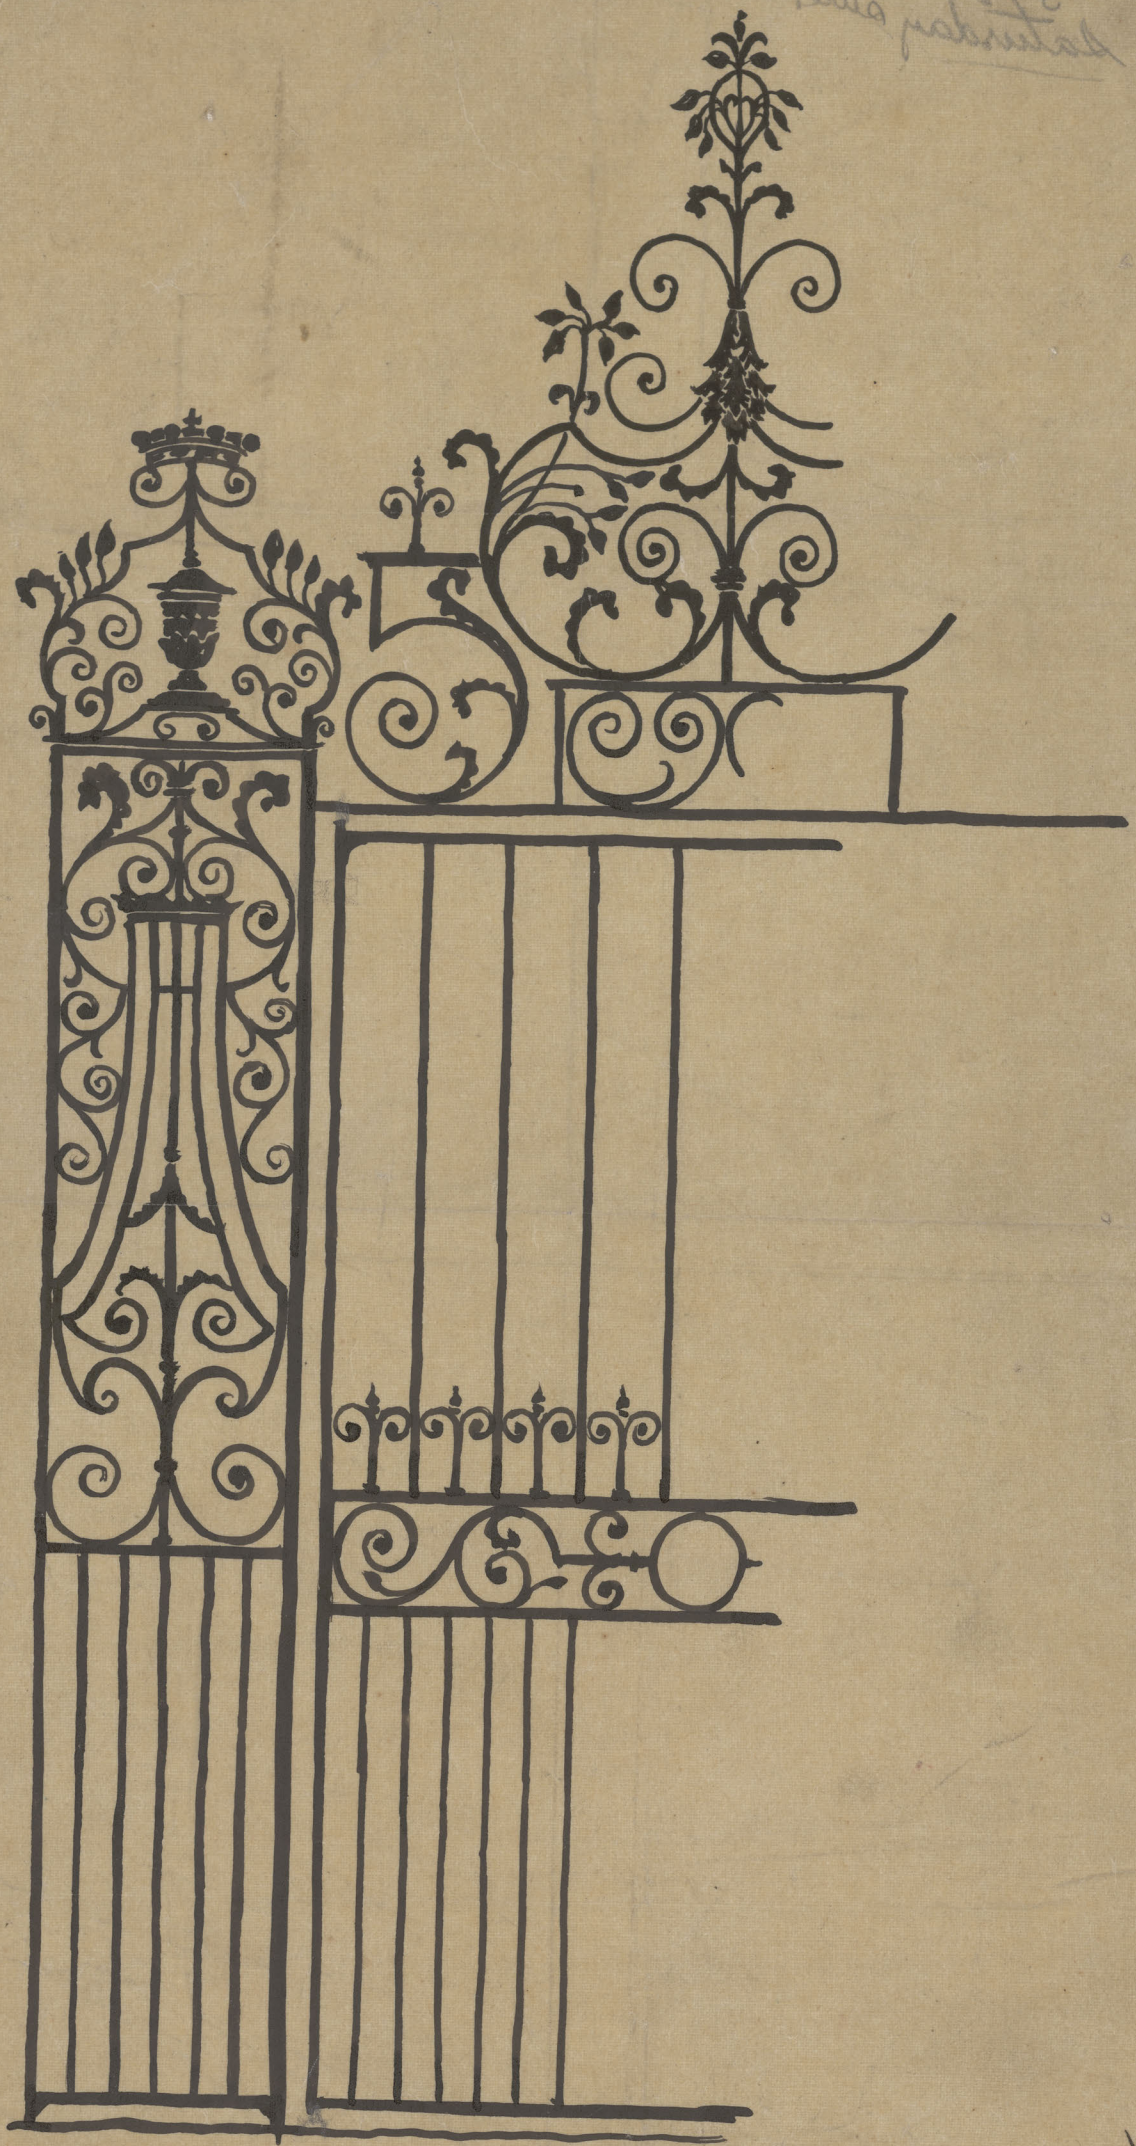


BELTON HOUSE, LINCS:
Private Entrance to Churchyard.
1" Scale





W.1 Choir Stalls St Pauls

1/4 FS

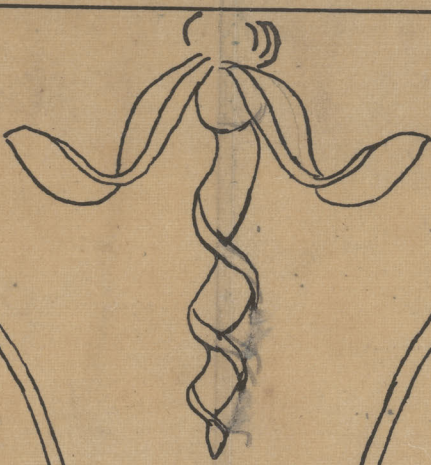

FS:WI
Terrington
St Clements.
Norfolk.

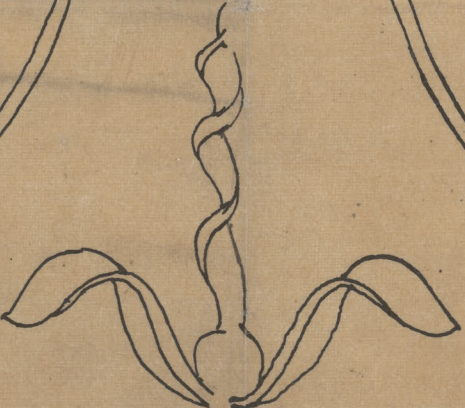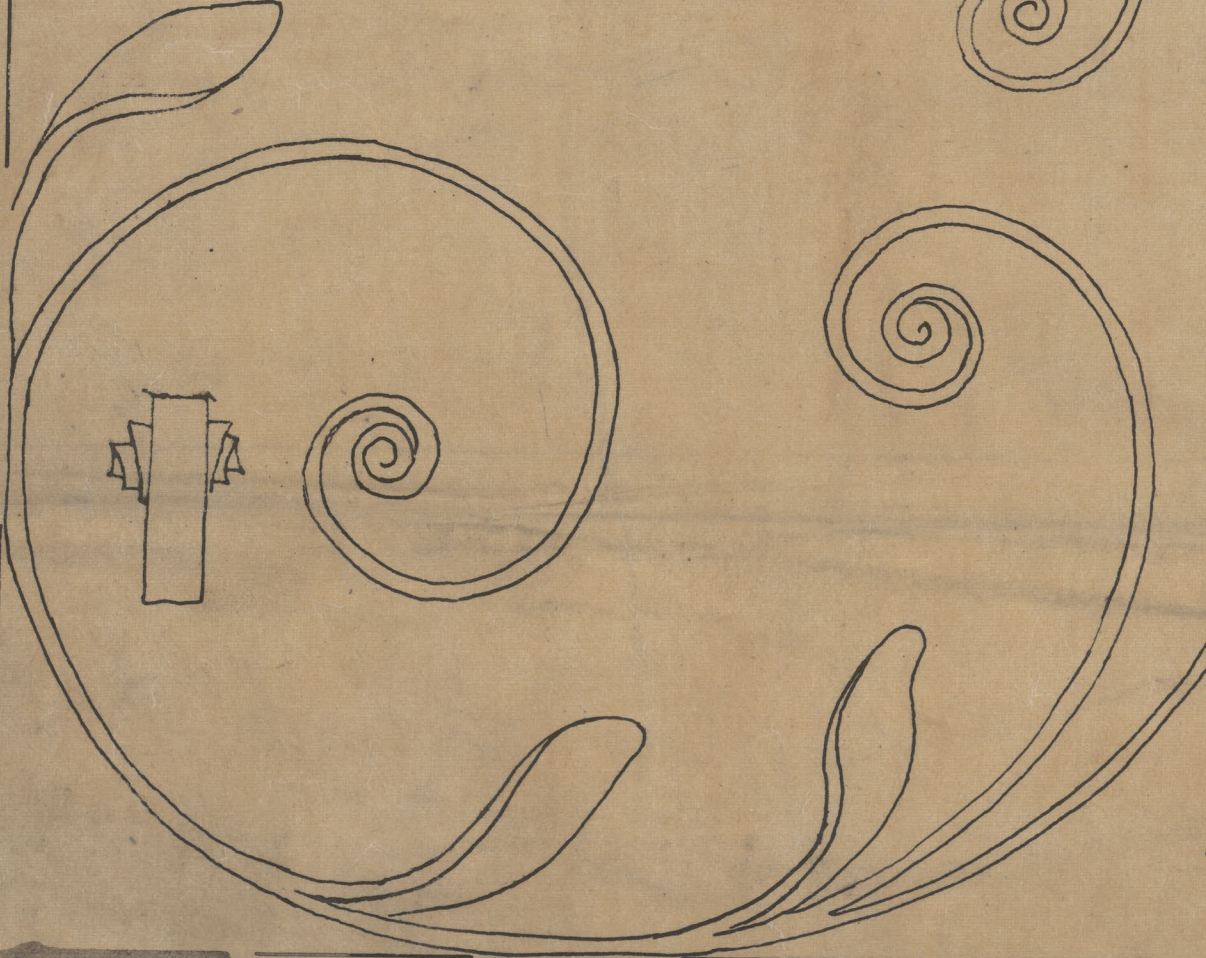



W. I. Choir Stall, 7 Feet
1/4 F.S.

Ely.

4FS



FS:W:1

Torrington
St Clements.
Norfolk.





ST PAUL'S · CATHEDRAL
DETAIL OF WROT' IRON WORK ON CHOIR STALLS.

P&A. 17·IX·97.


4 f. 5

RVSPOLE-PALACE. SIENA. DETAILS OF WROUGHT-IRON GATES.


HALF-FULL
SIZE

DETAIL OF FILLING
TO SMALL OBLONGS.

Beaten Iron Very
Slightly Modeled.

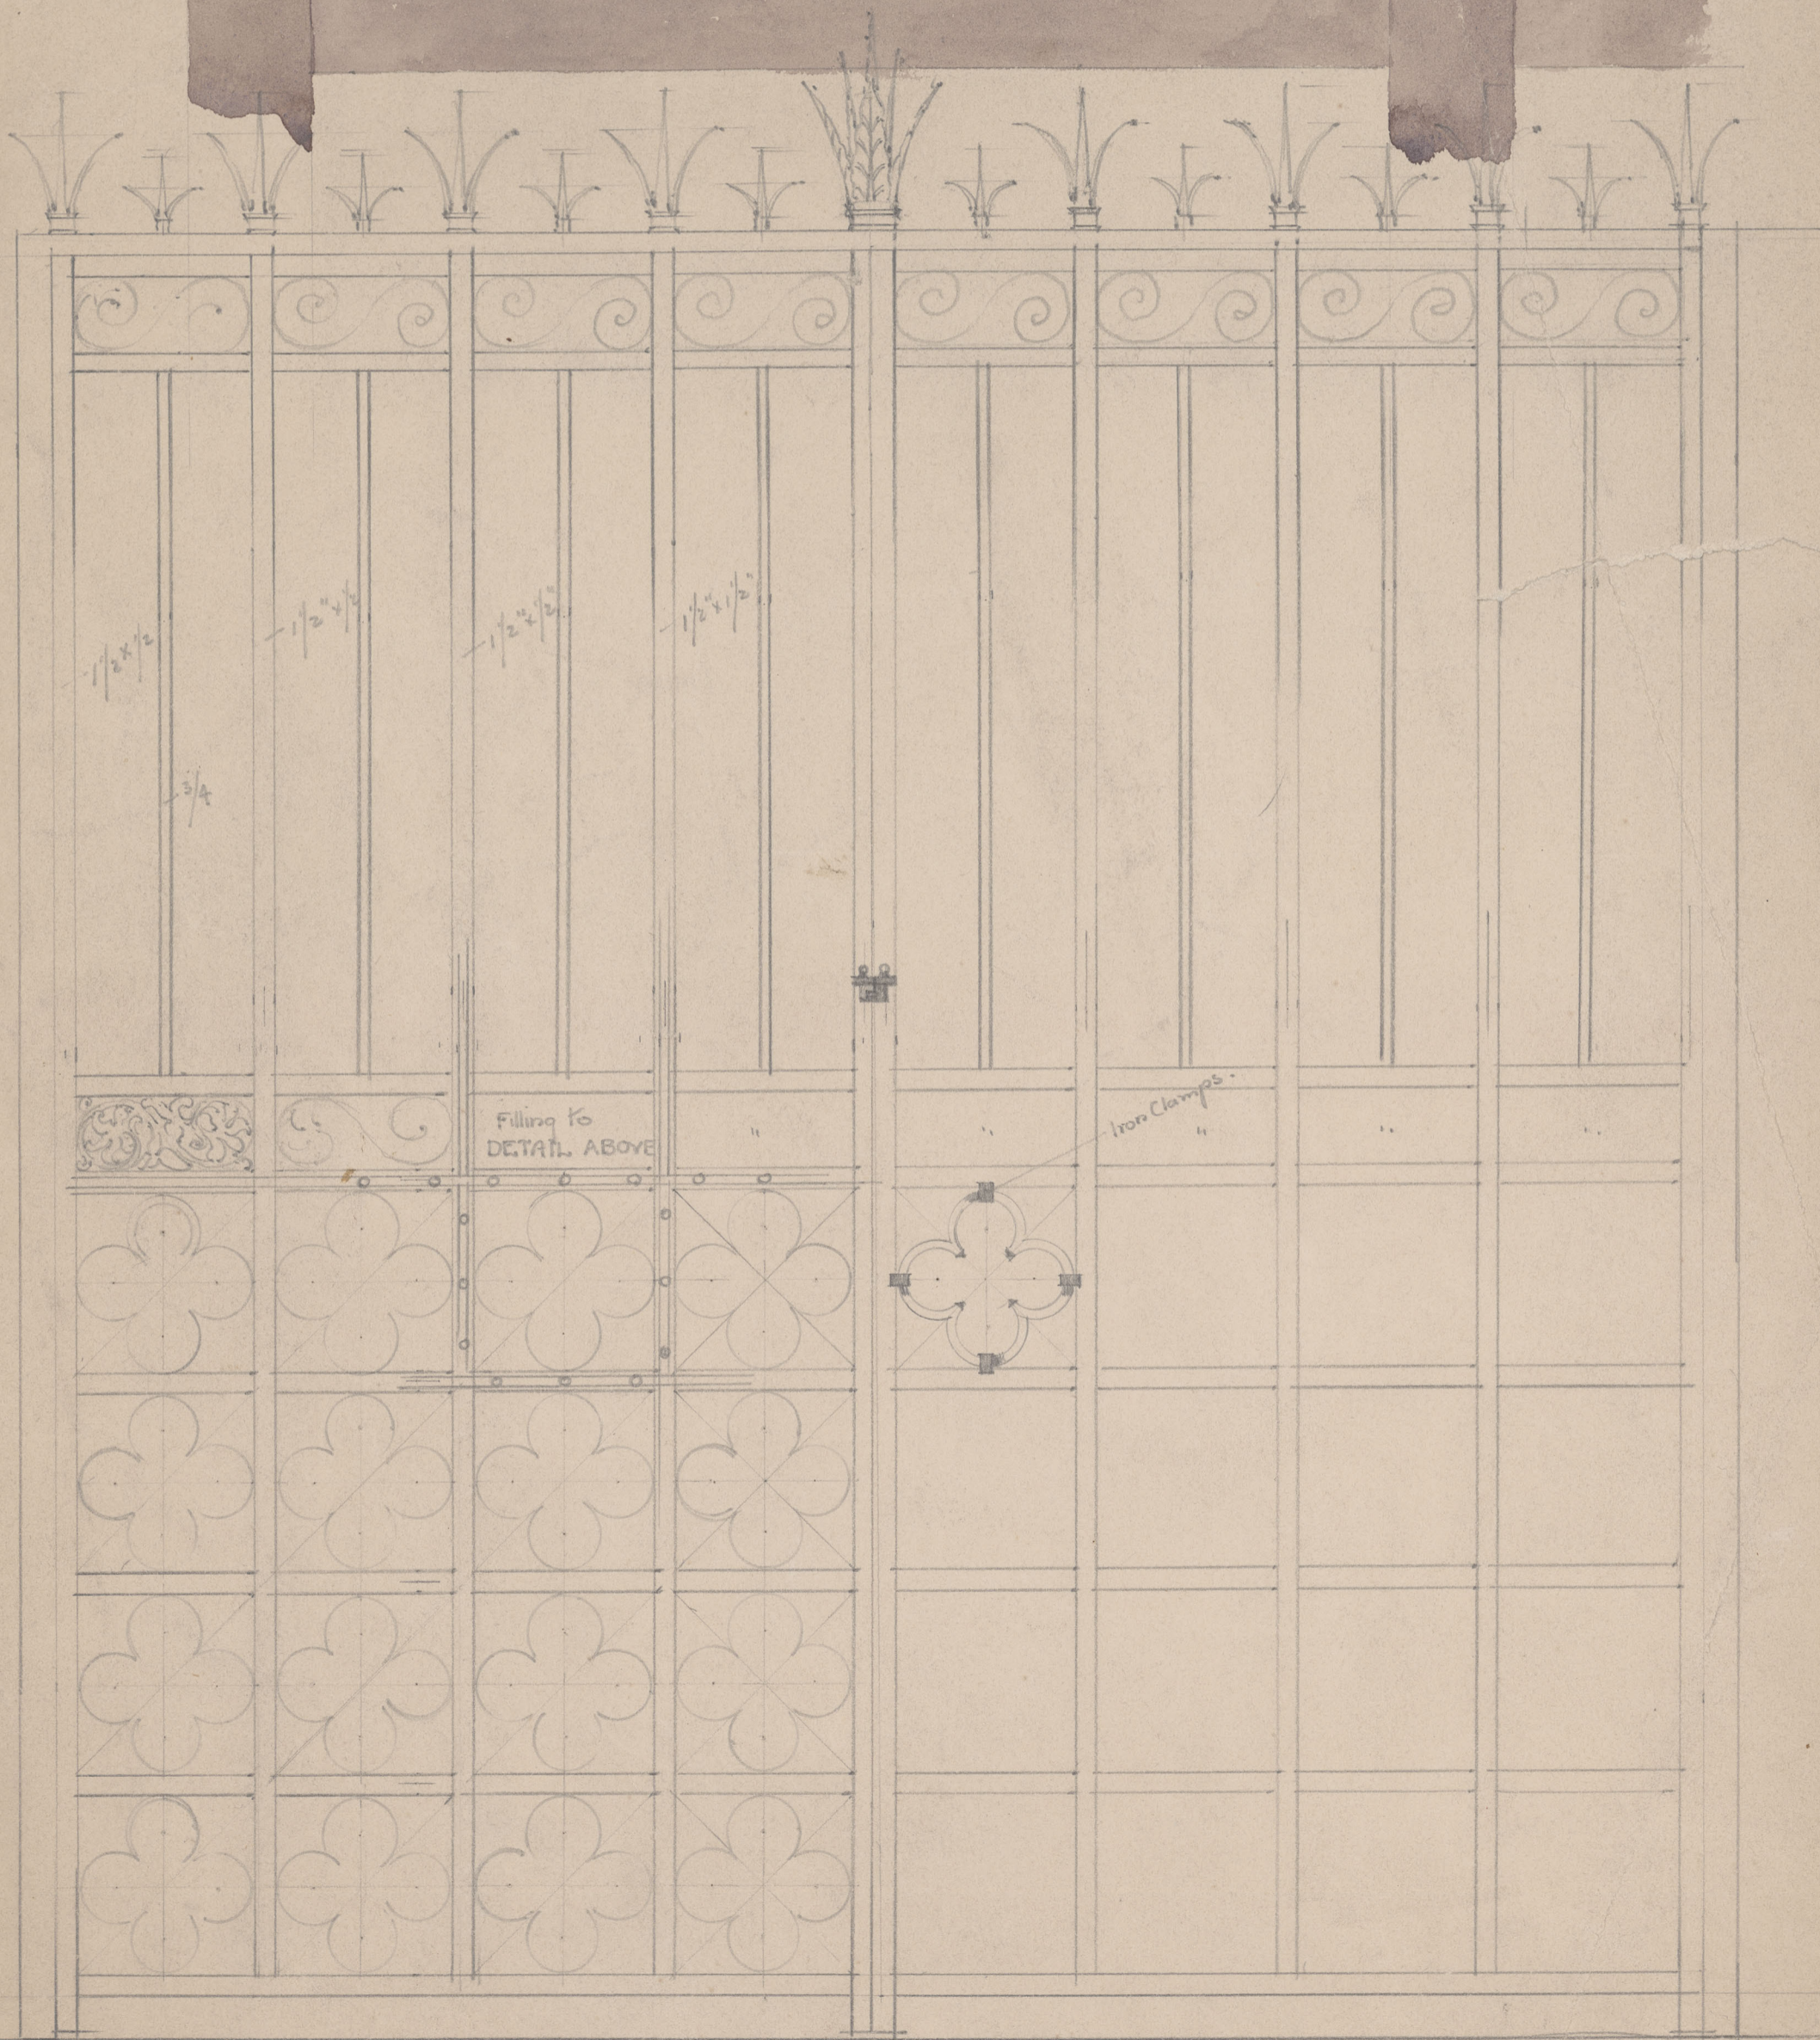

SCALE. ONE INCH TO
ONE FOOT.

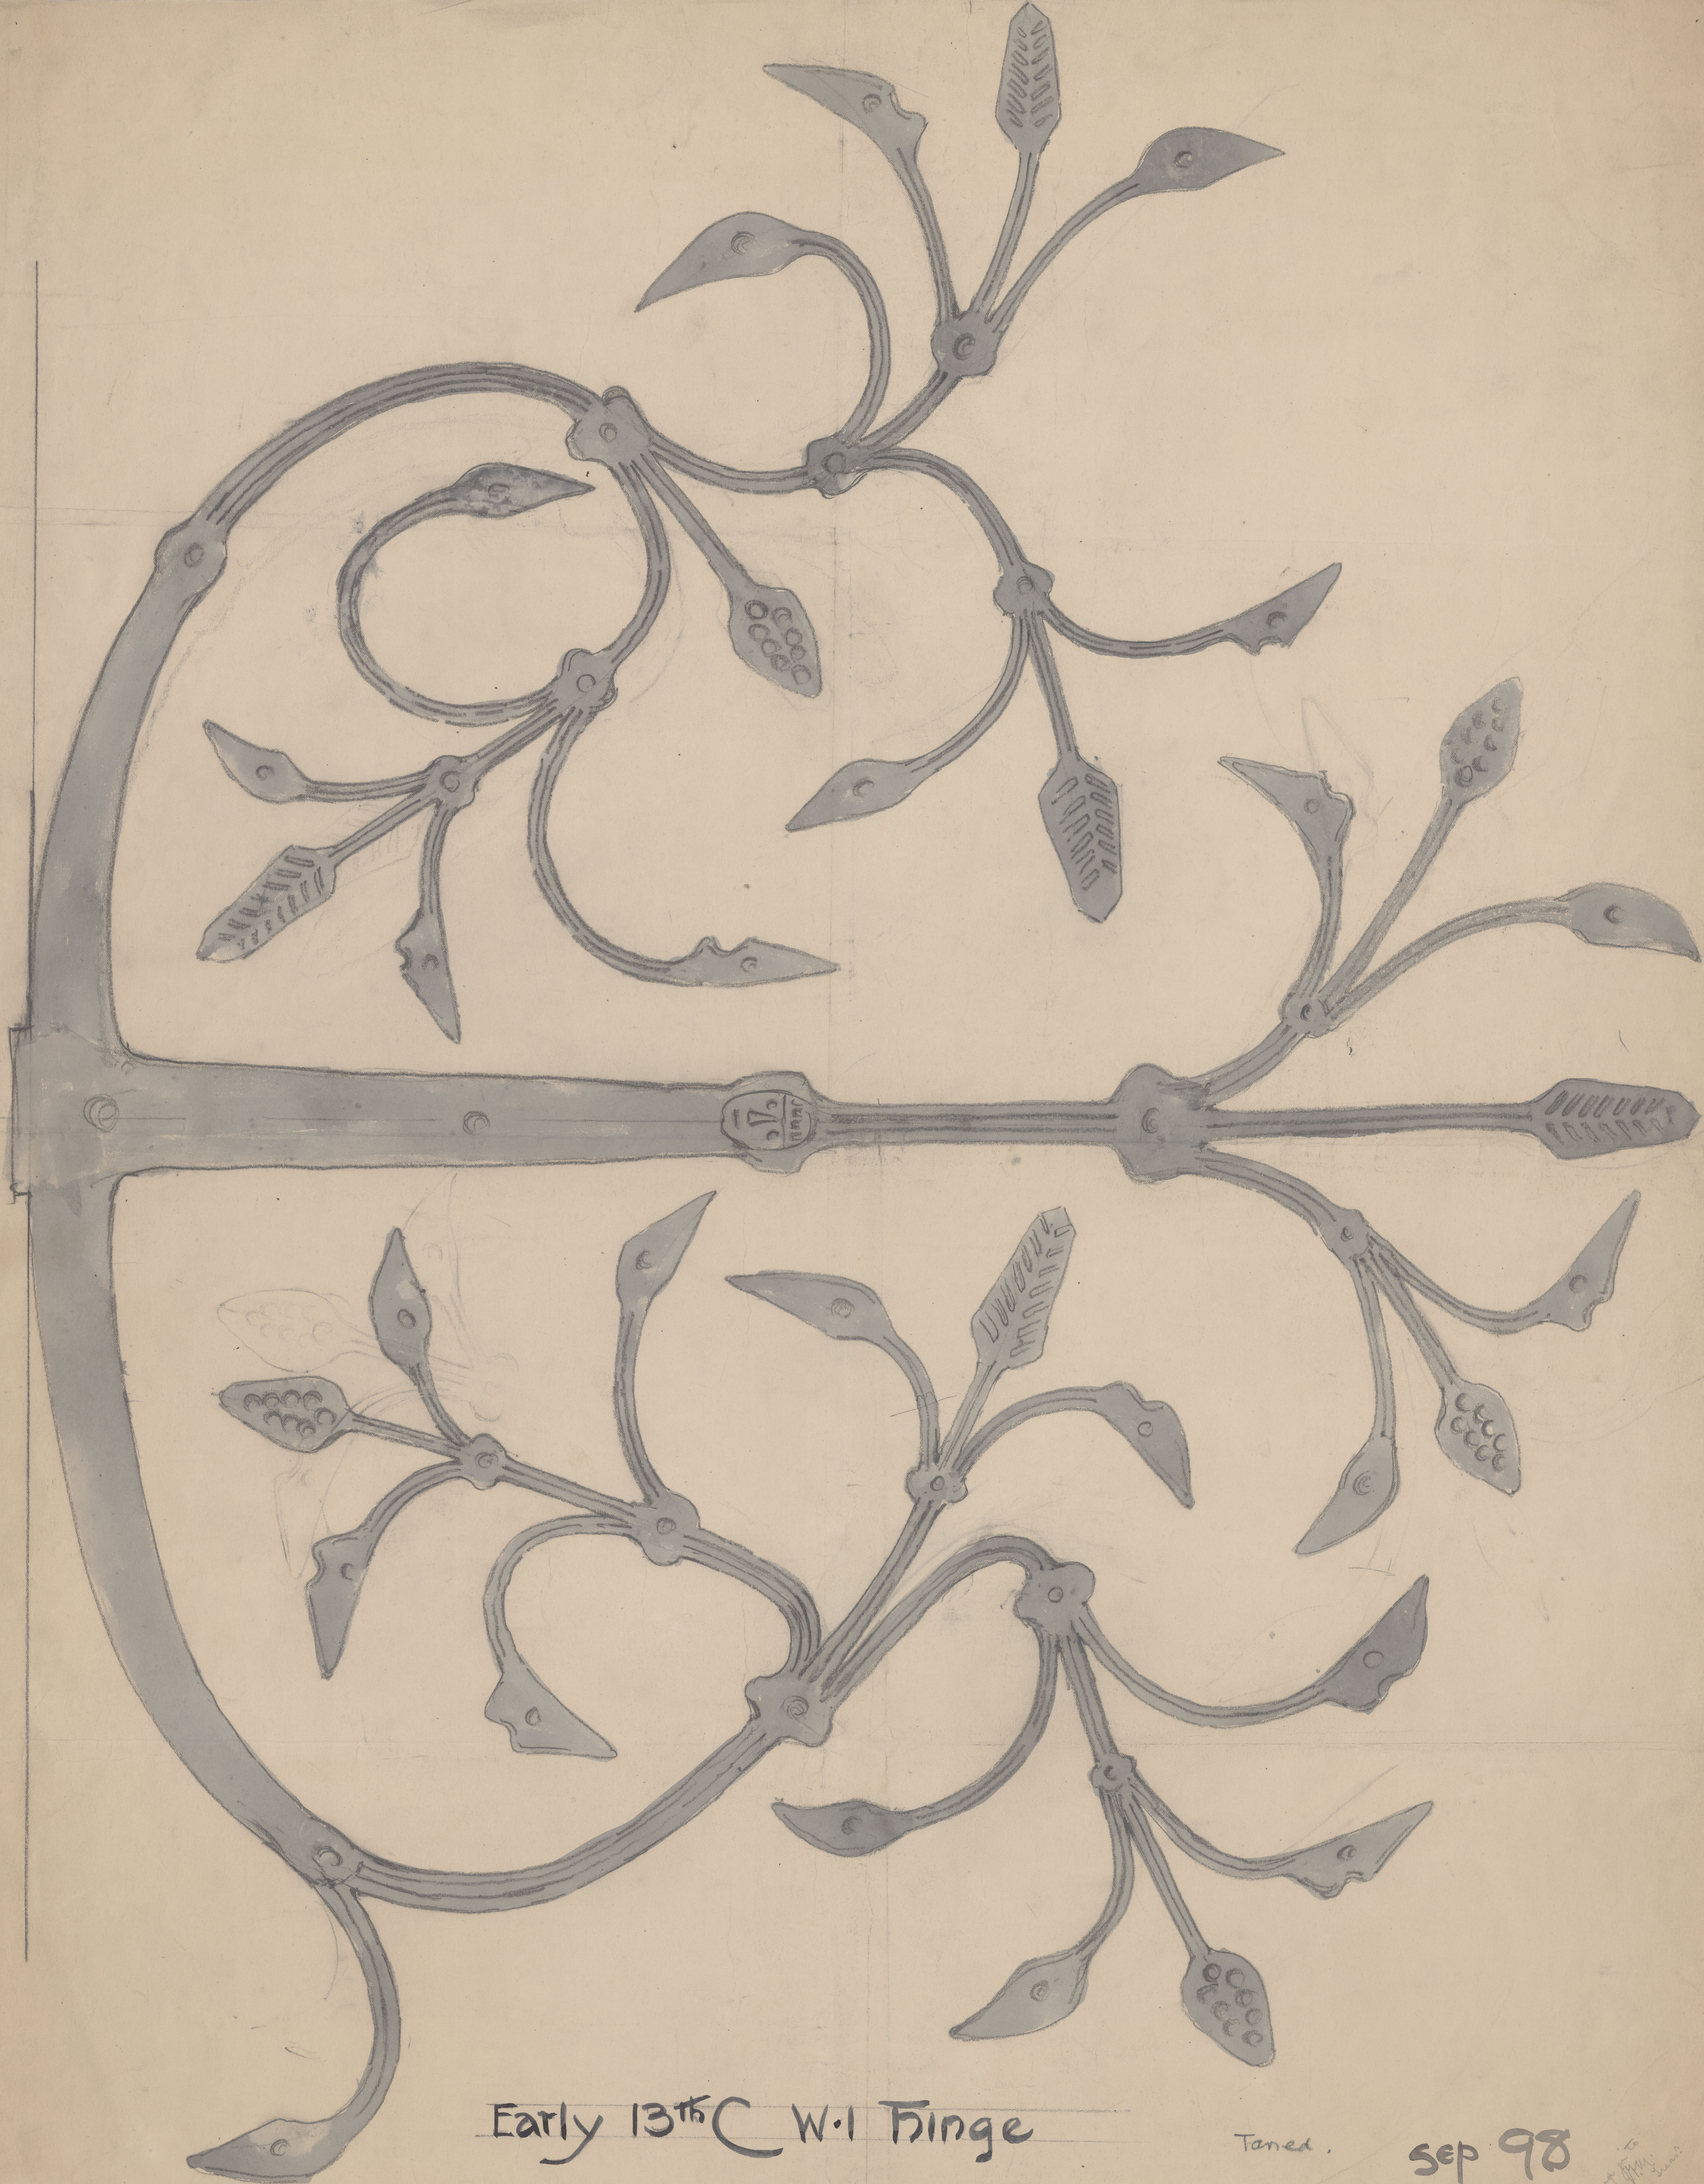


Early 13th C W.1 Finge

Market Deeping

Toned.

SEP 98

[Small handwritten notes and signatures in the bottom right corner, including a name and a date.]

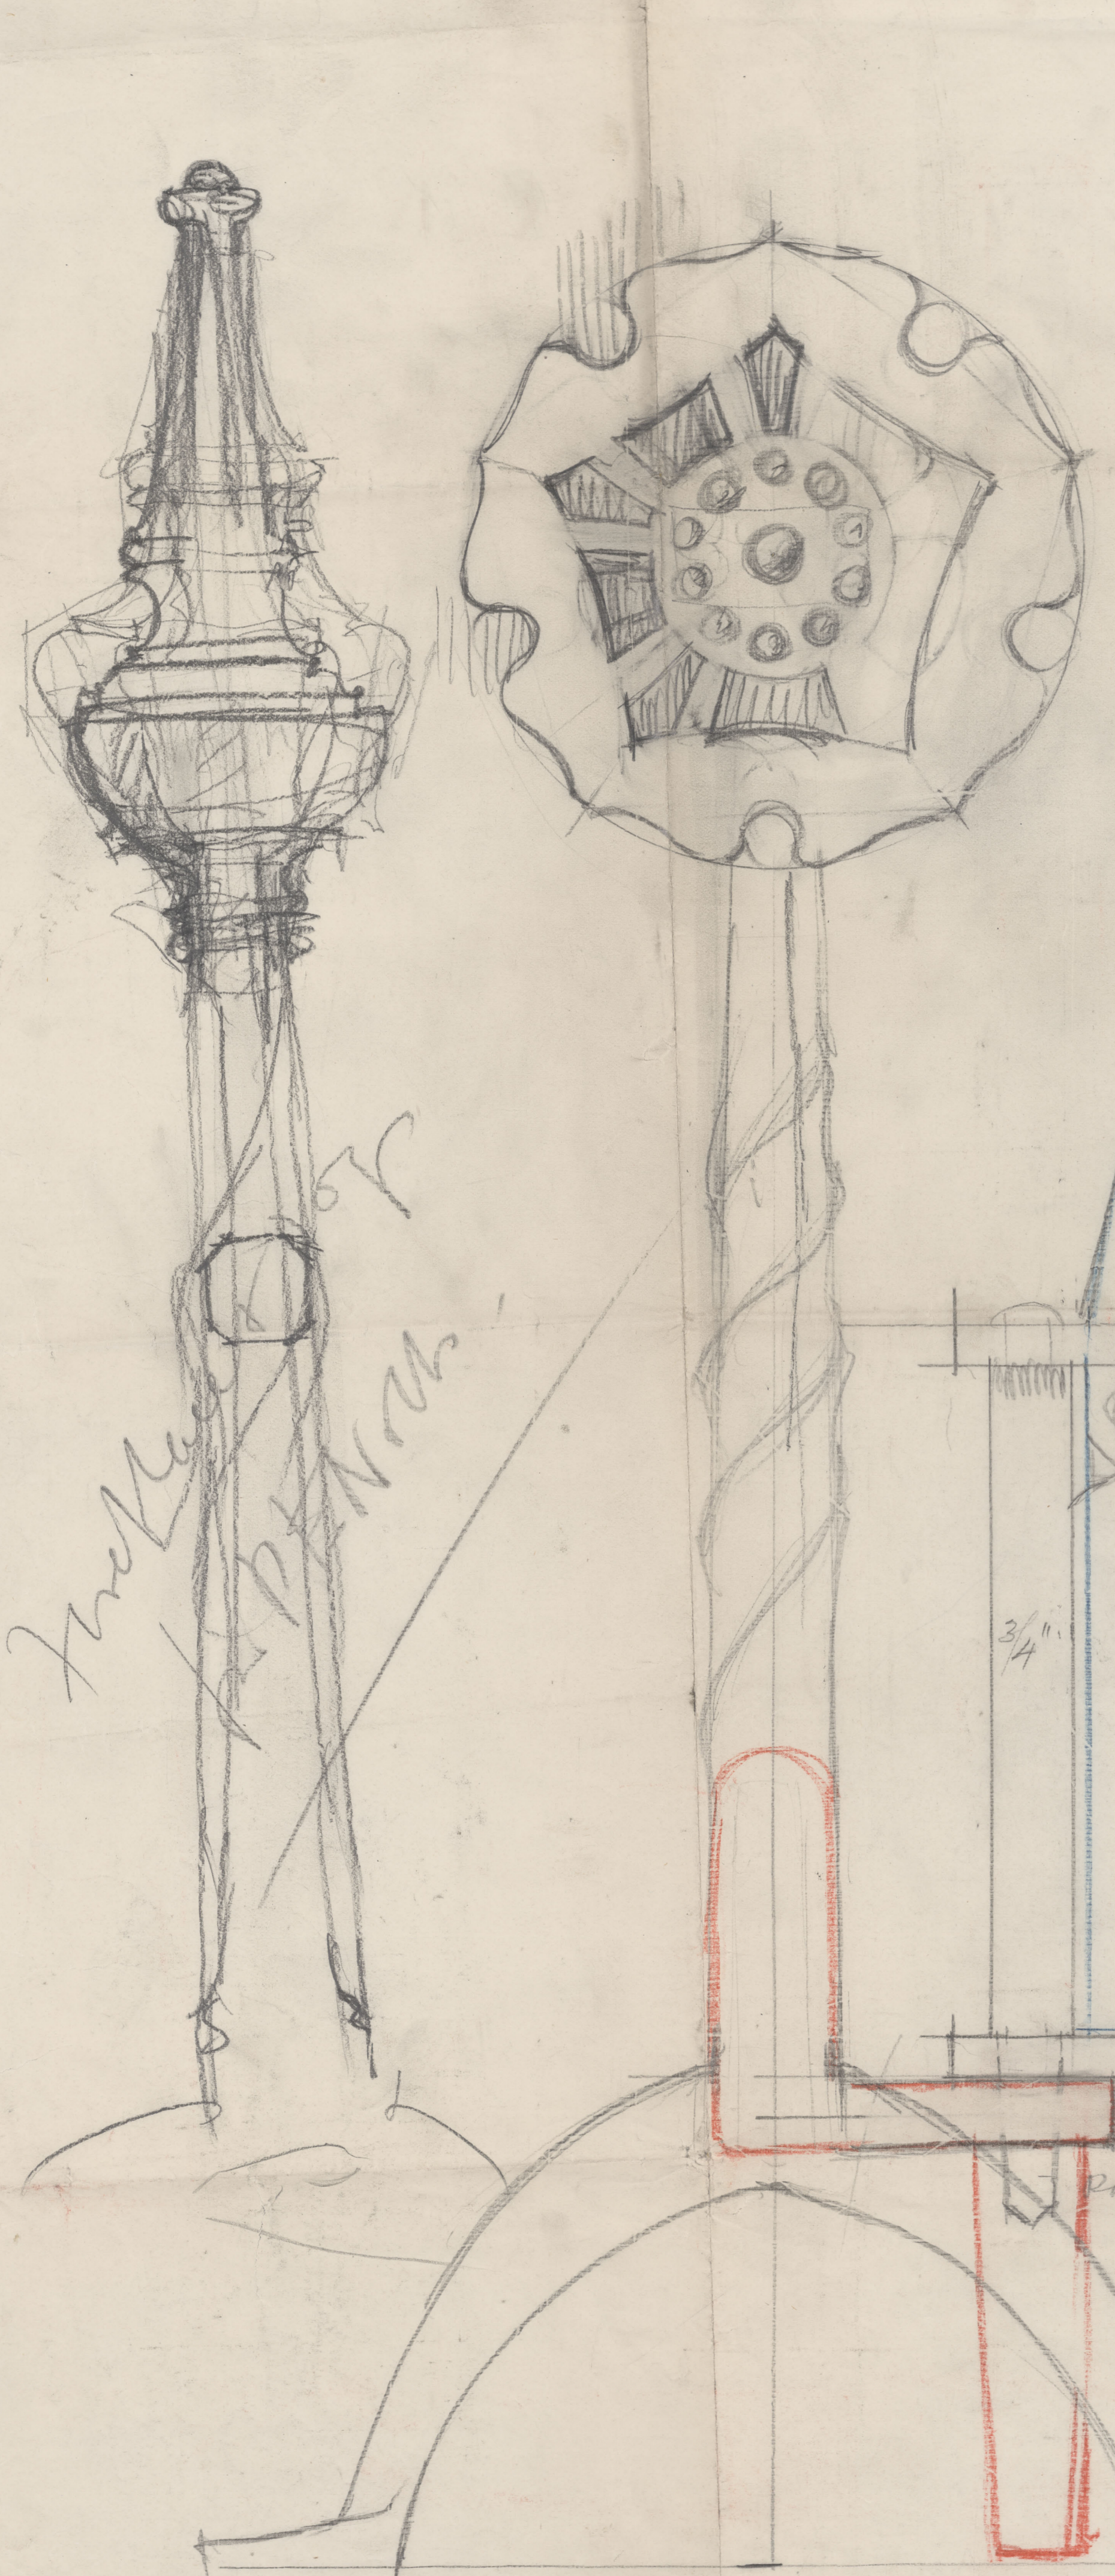

franklin

all rivets

all rivets

3/4"

round

C 1 Baer






Cl

Cast iron bottom

key


dog iron

*2 legs to
franklin
y-c*

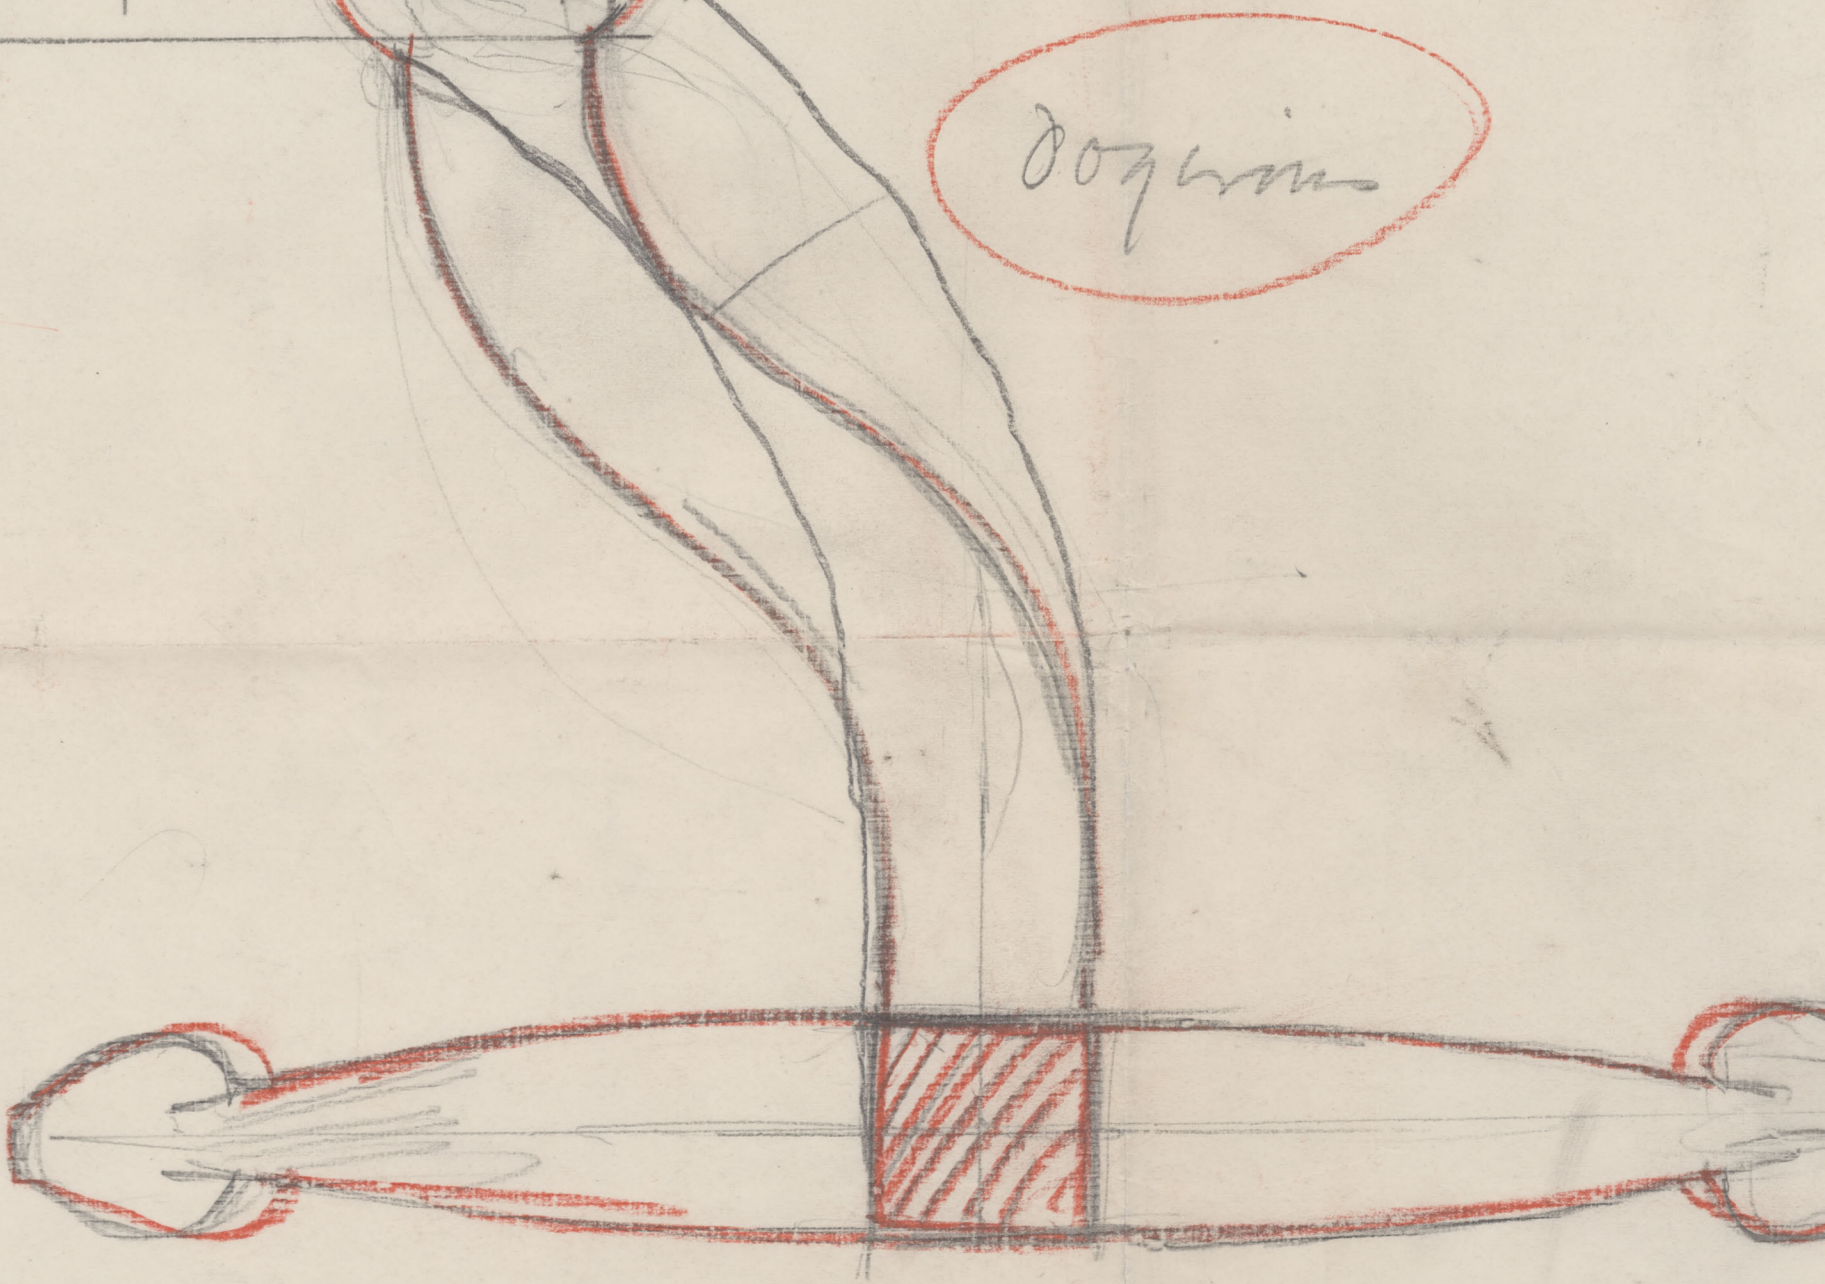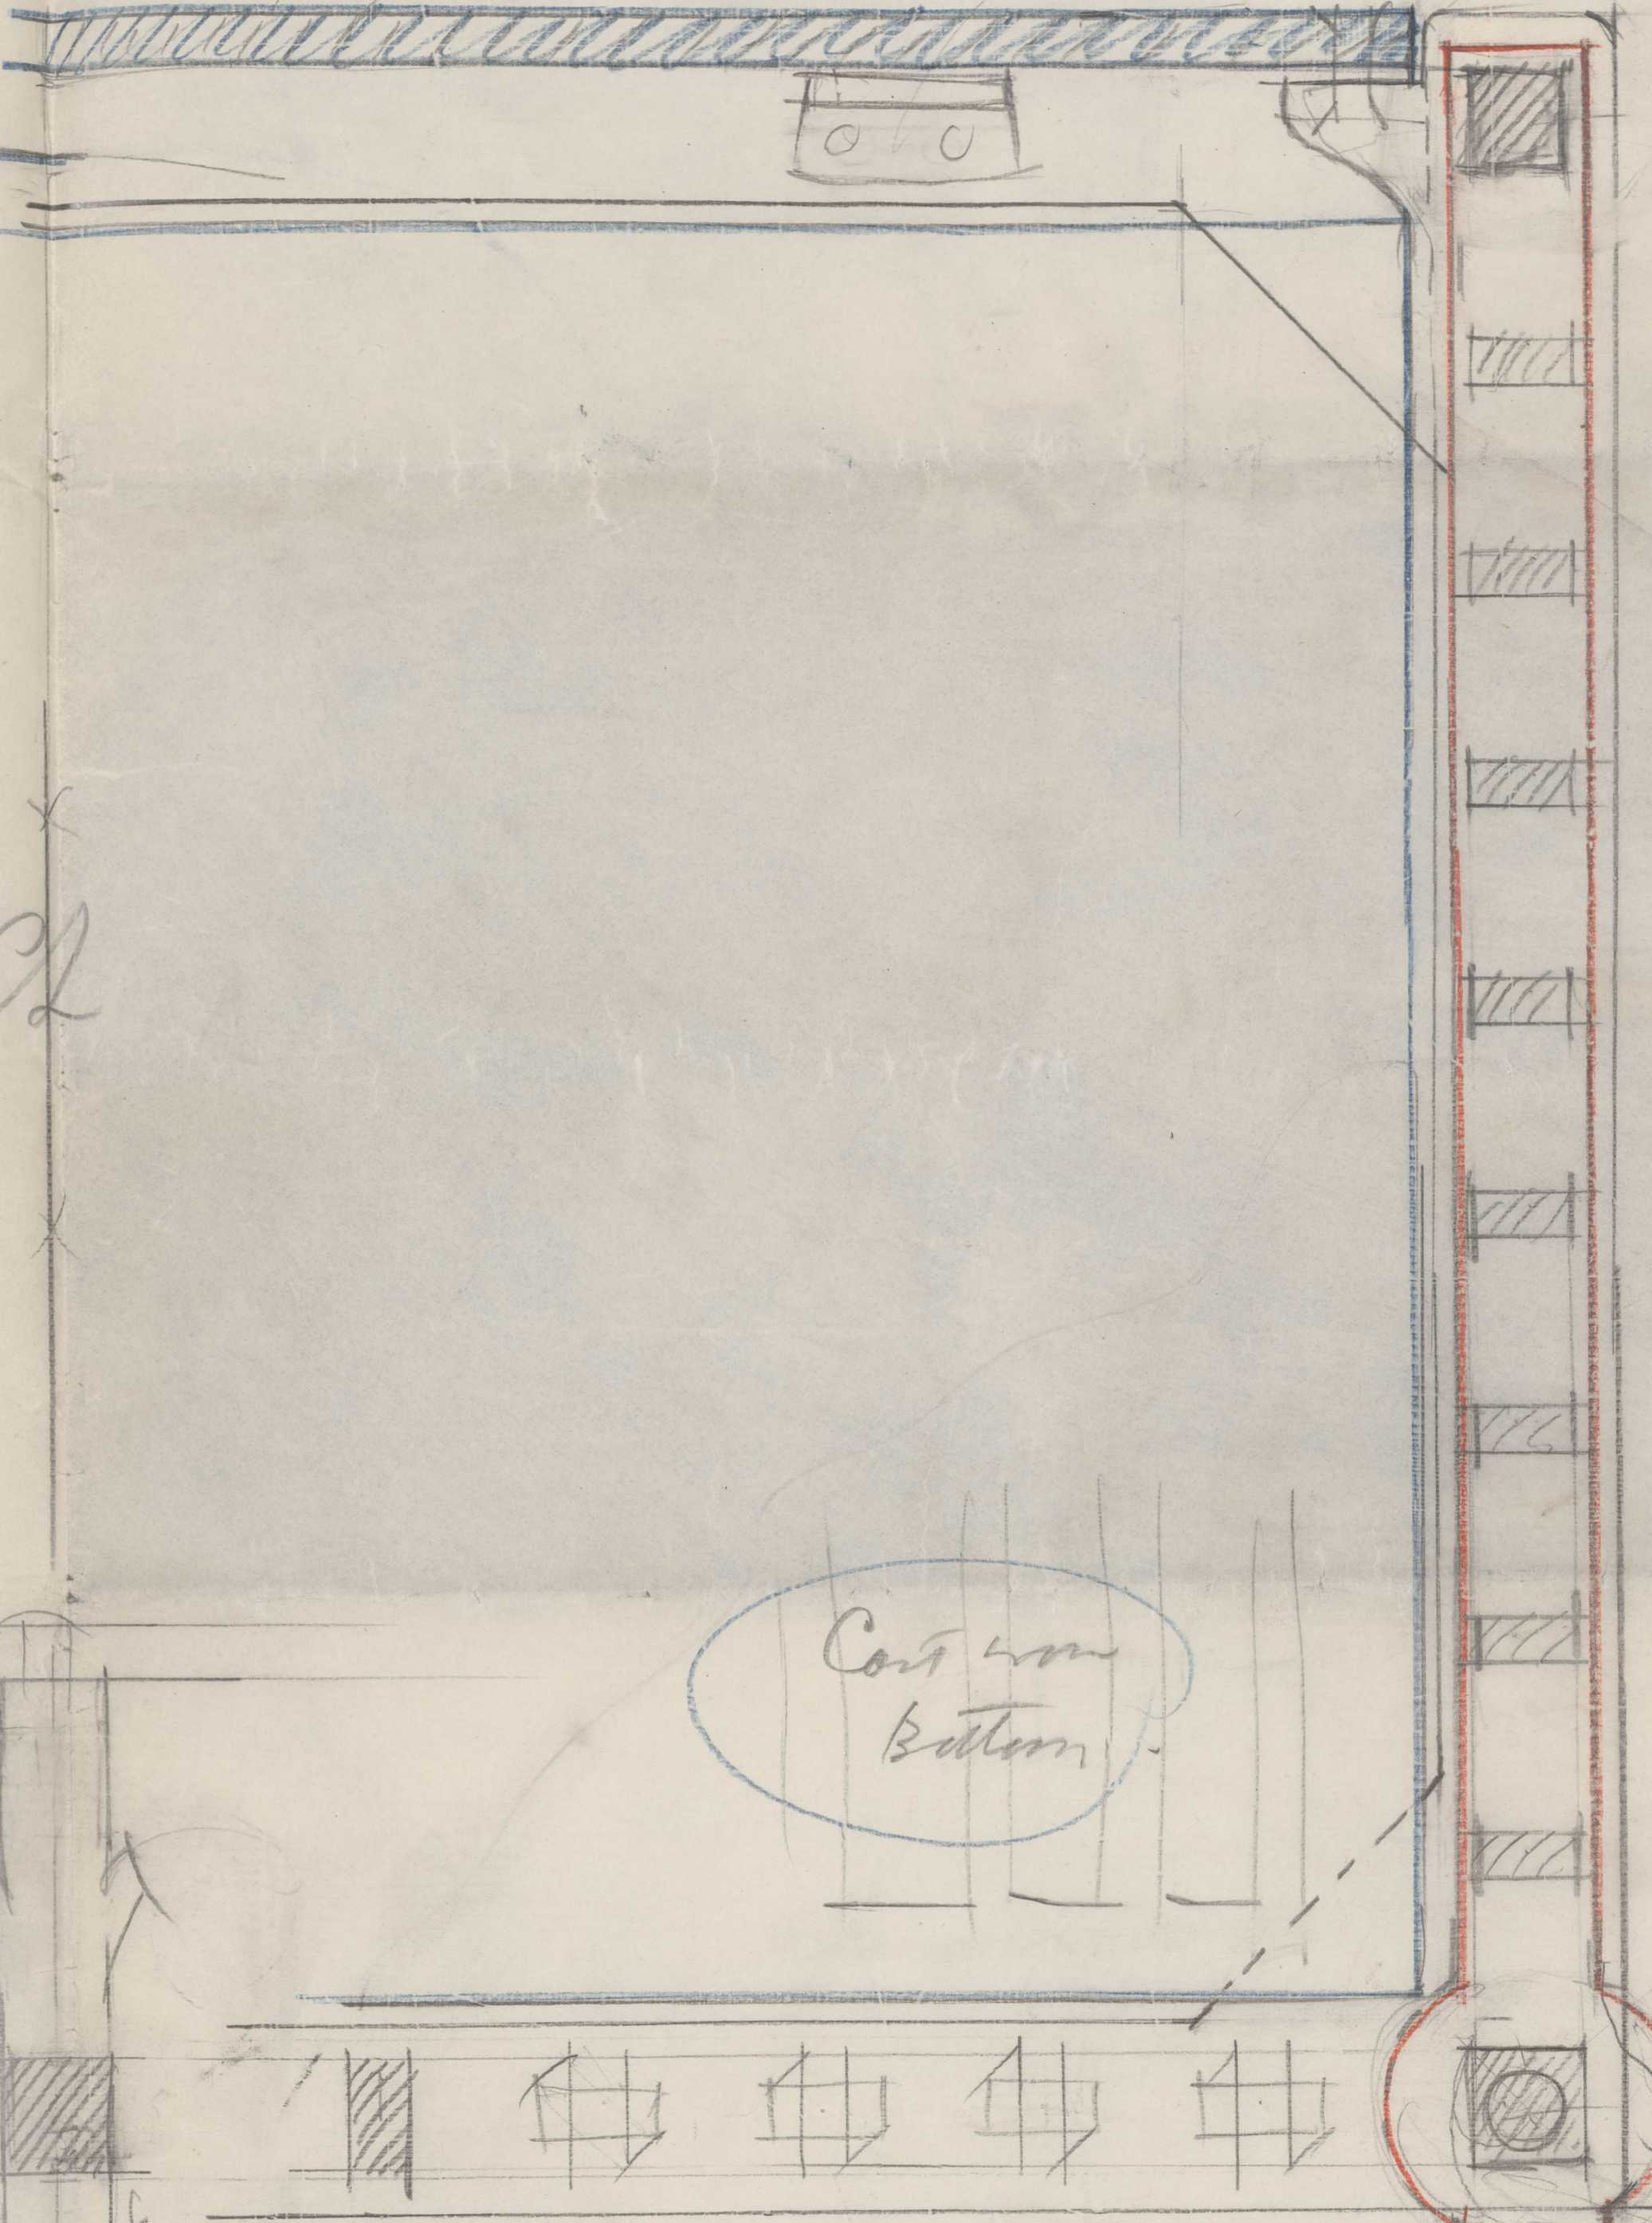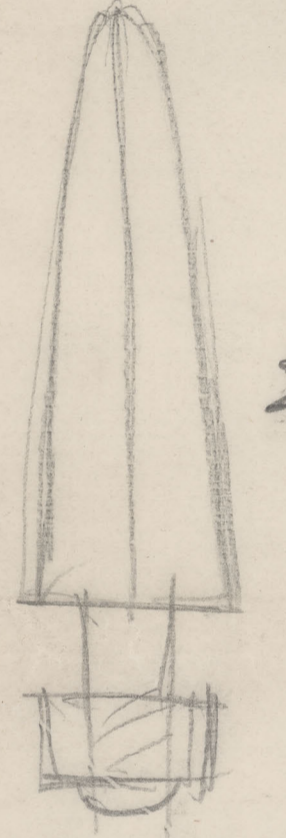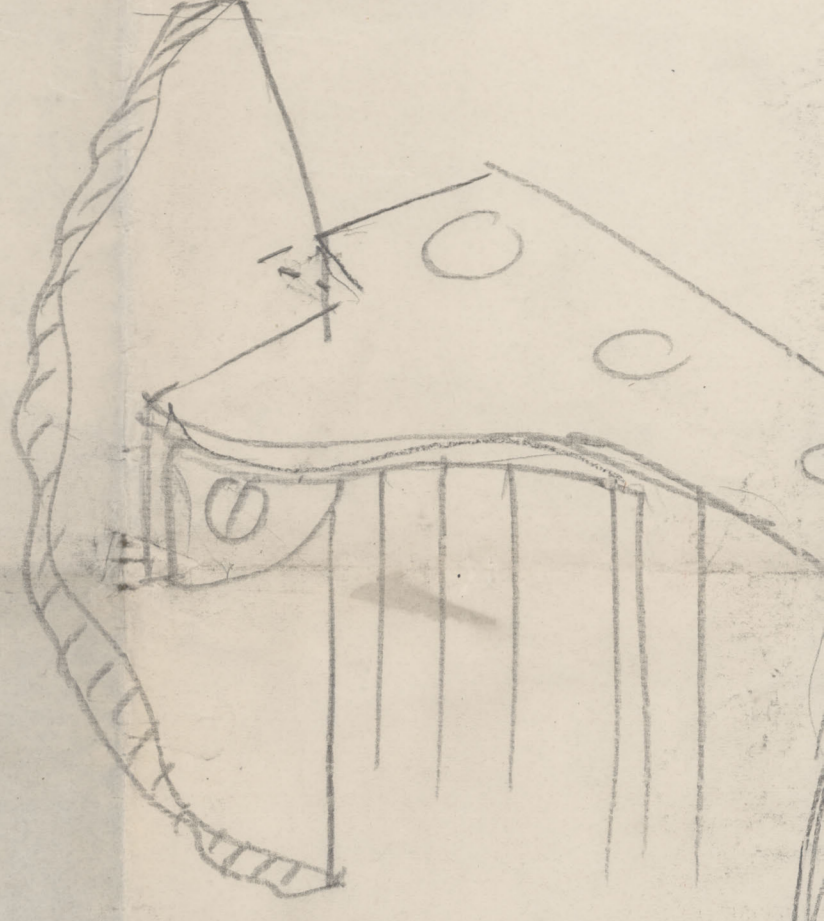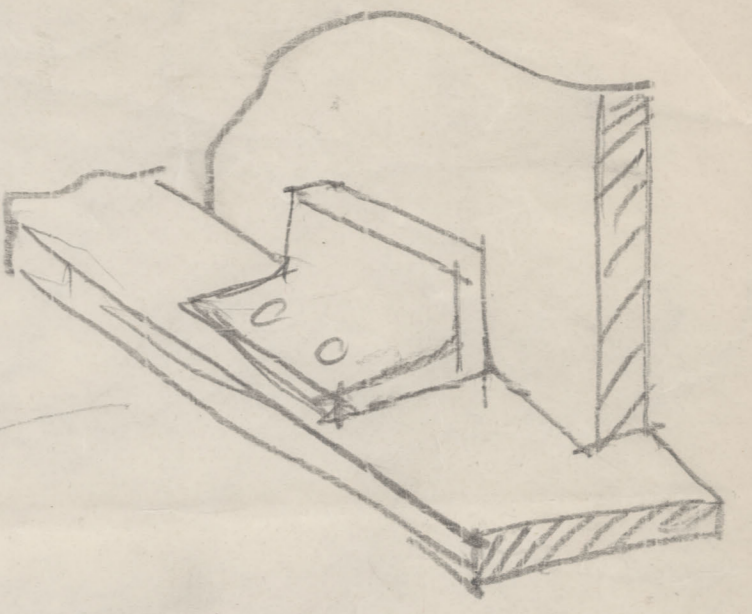

9

1/2

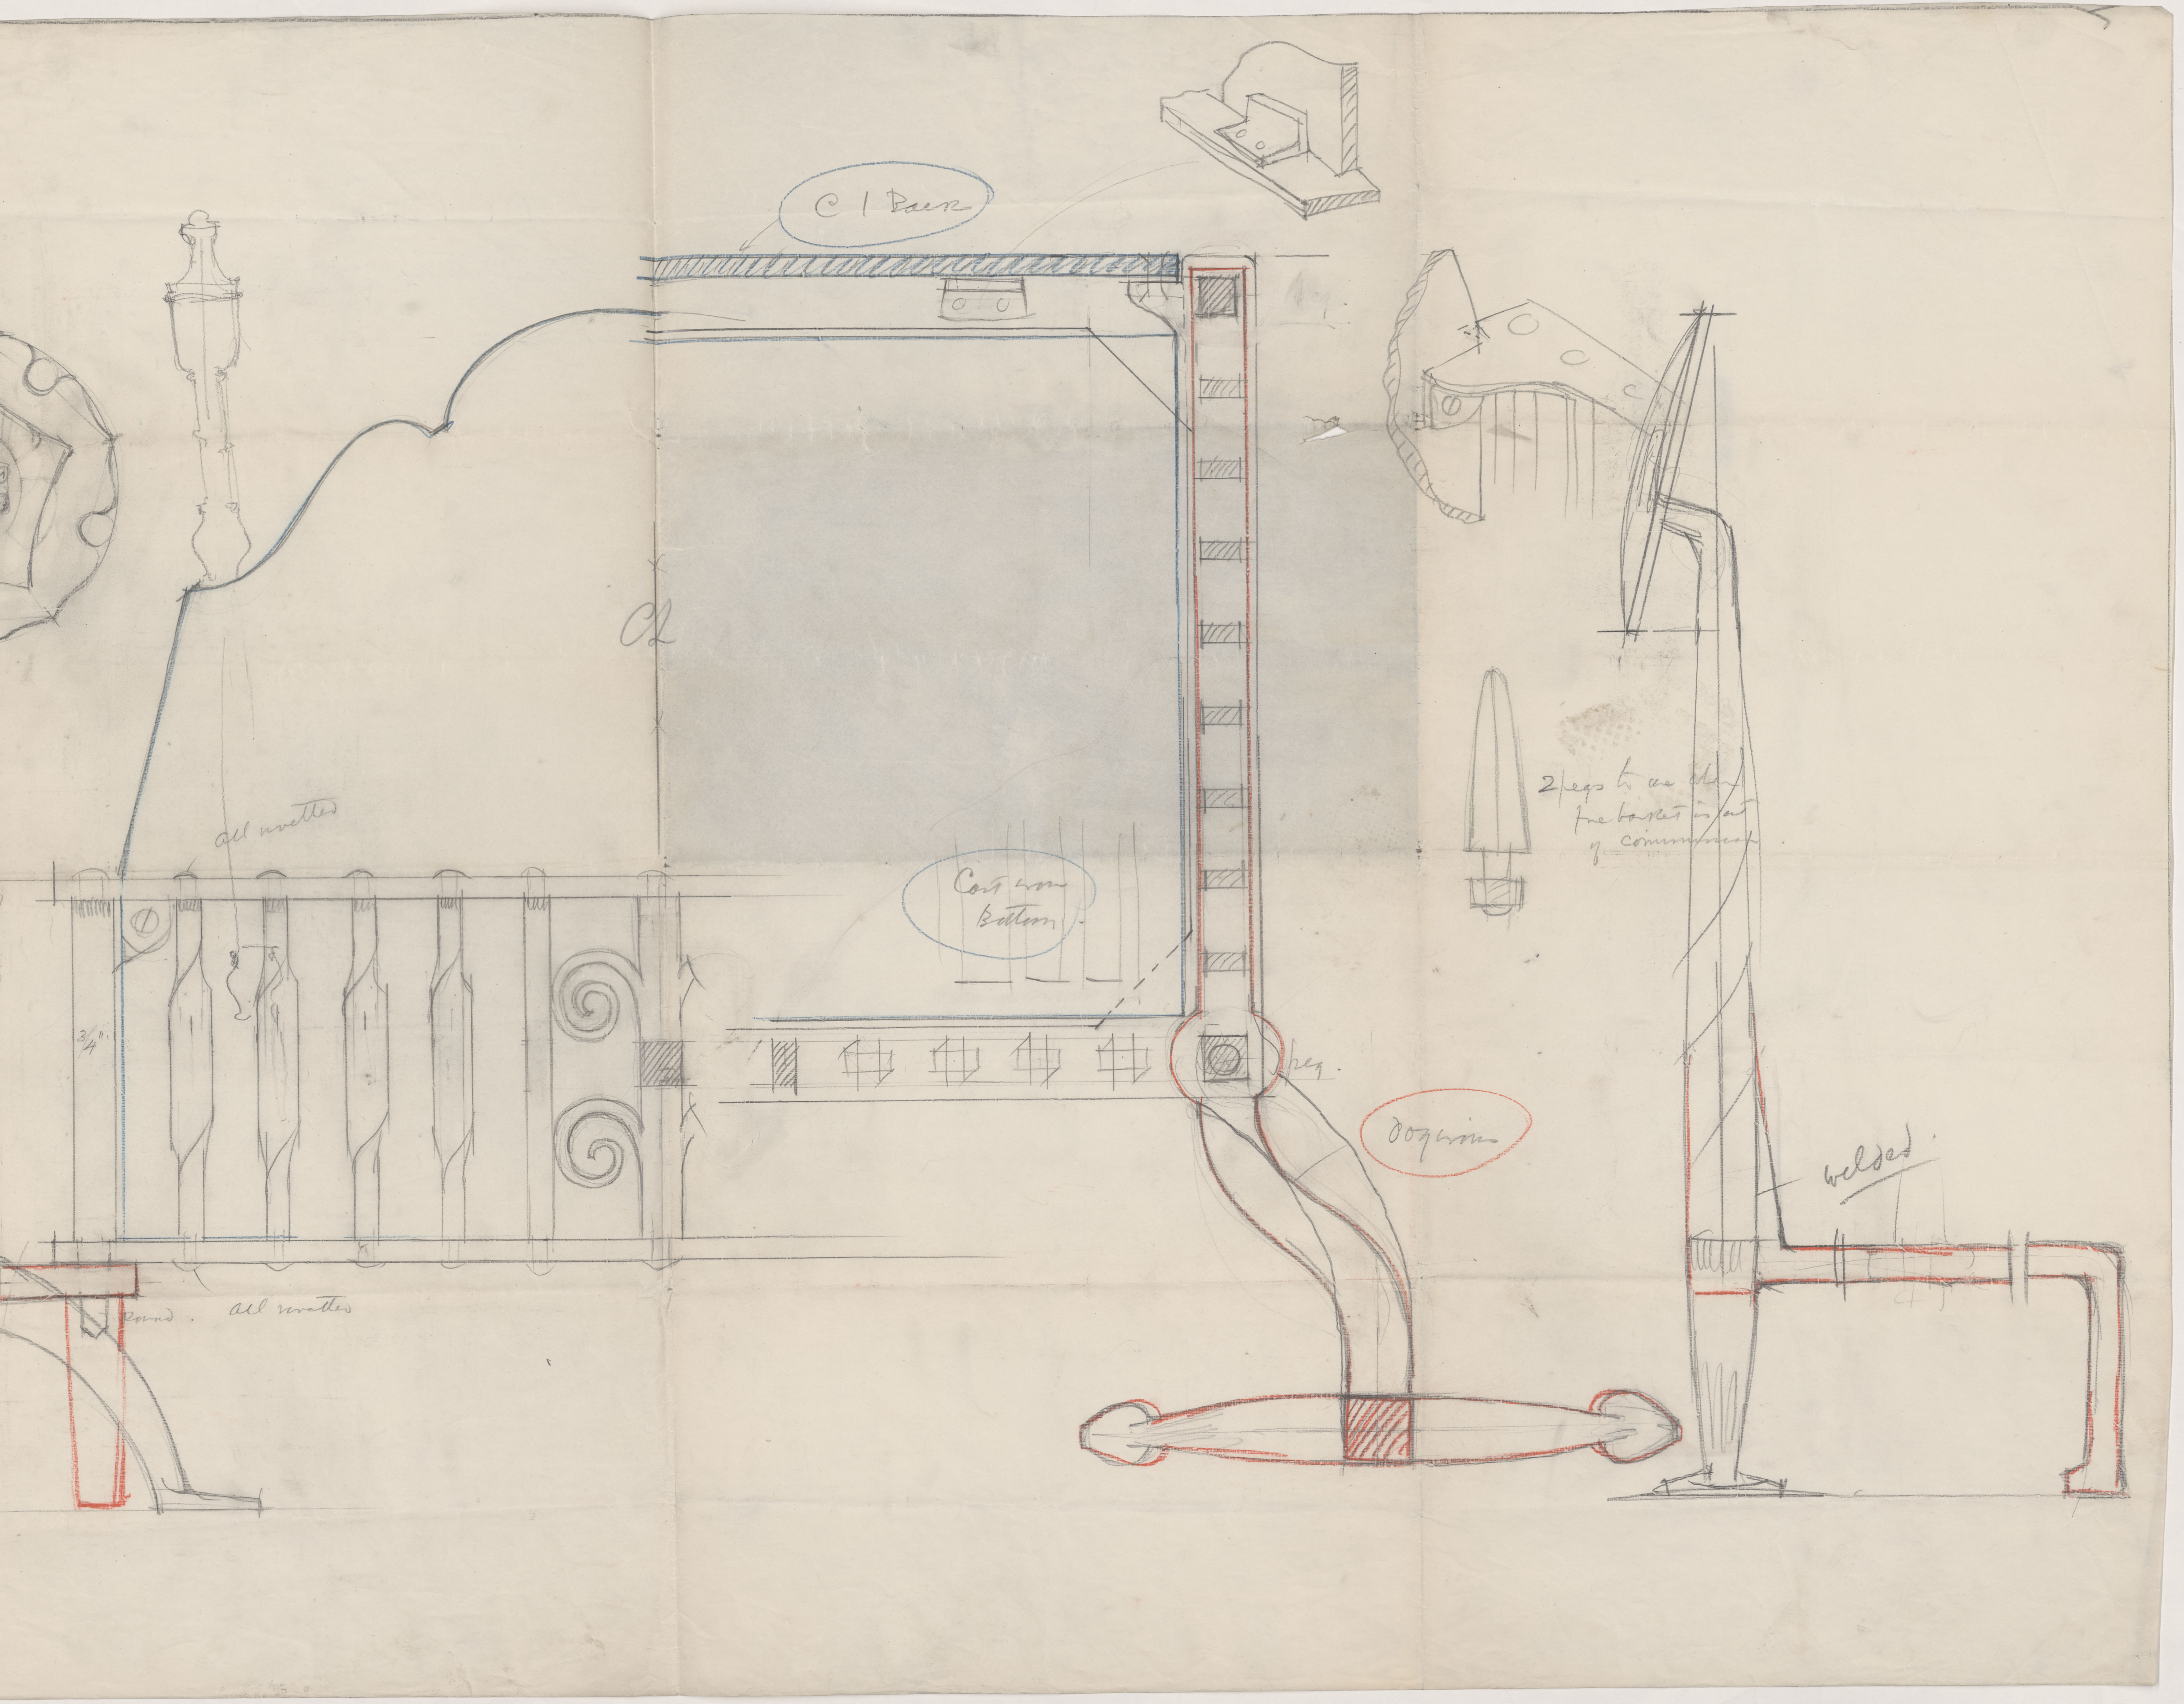

C I Bar

C2

Cast iron Bottom

dog

2 legs to be like the bases in part of commensurate


welded

all rivets


all rivets

3/4"

Wrought Iron Screen
Lincoln Cathedral.
16. VII. 98.

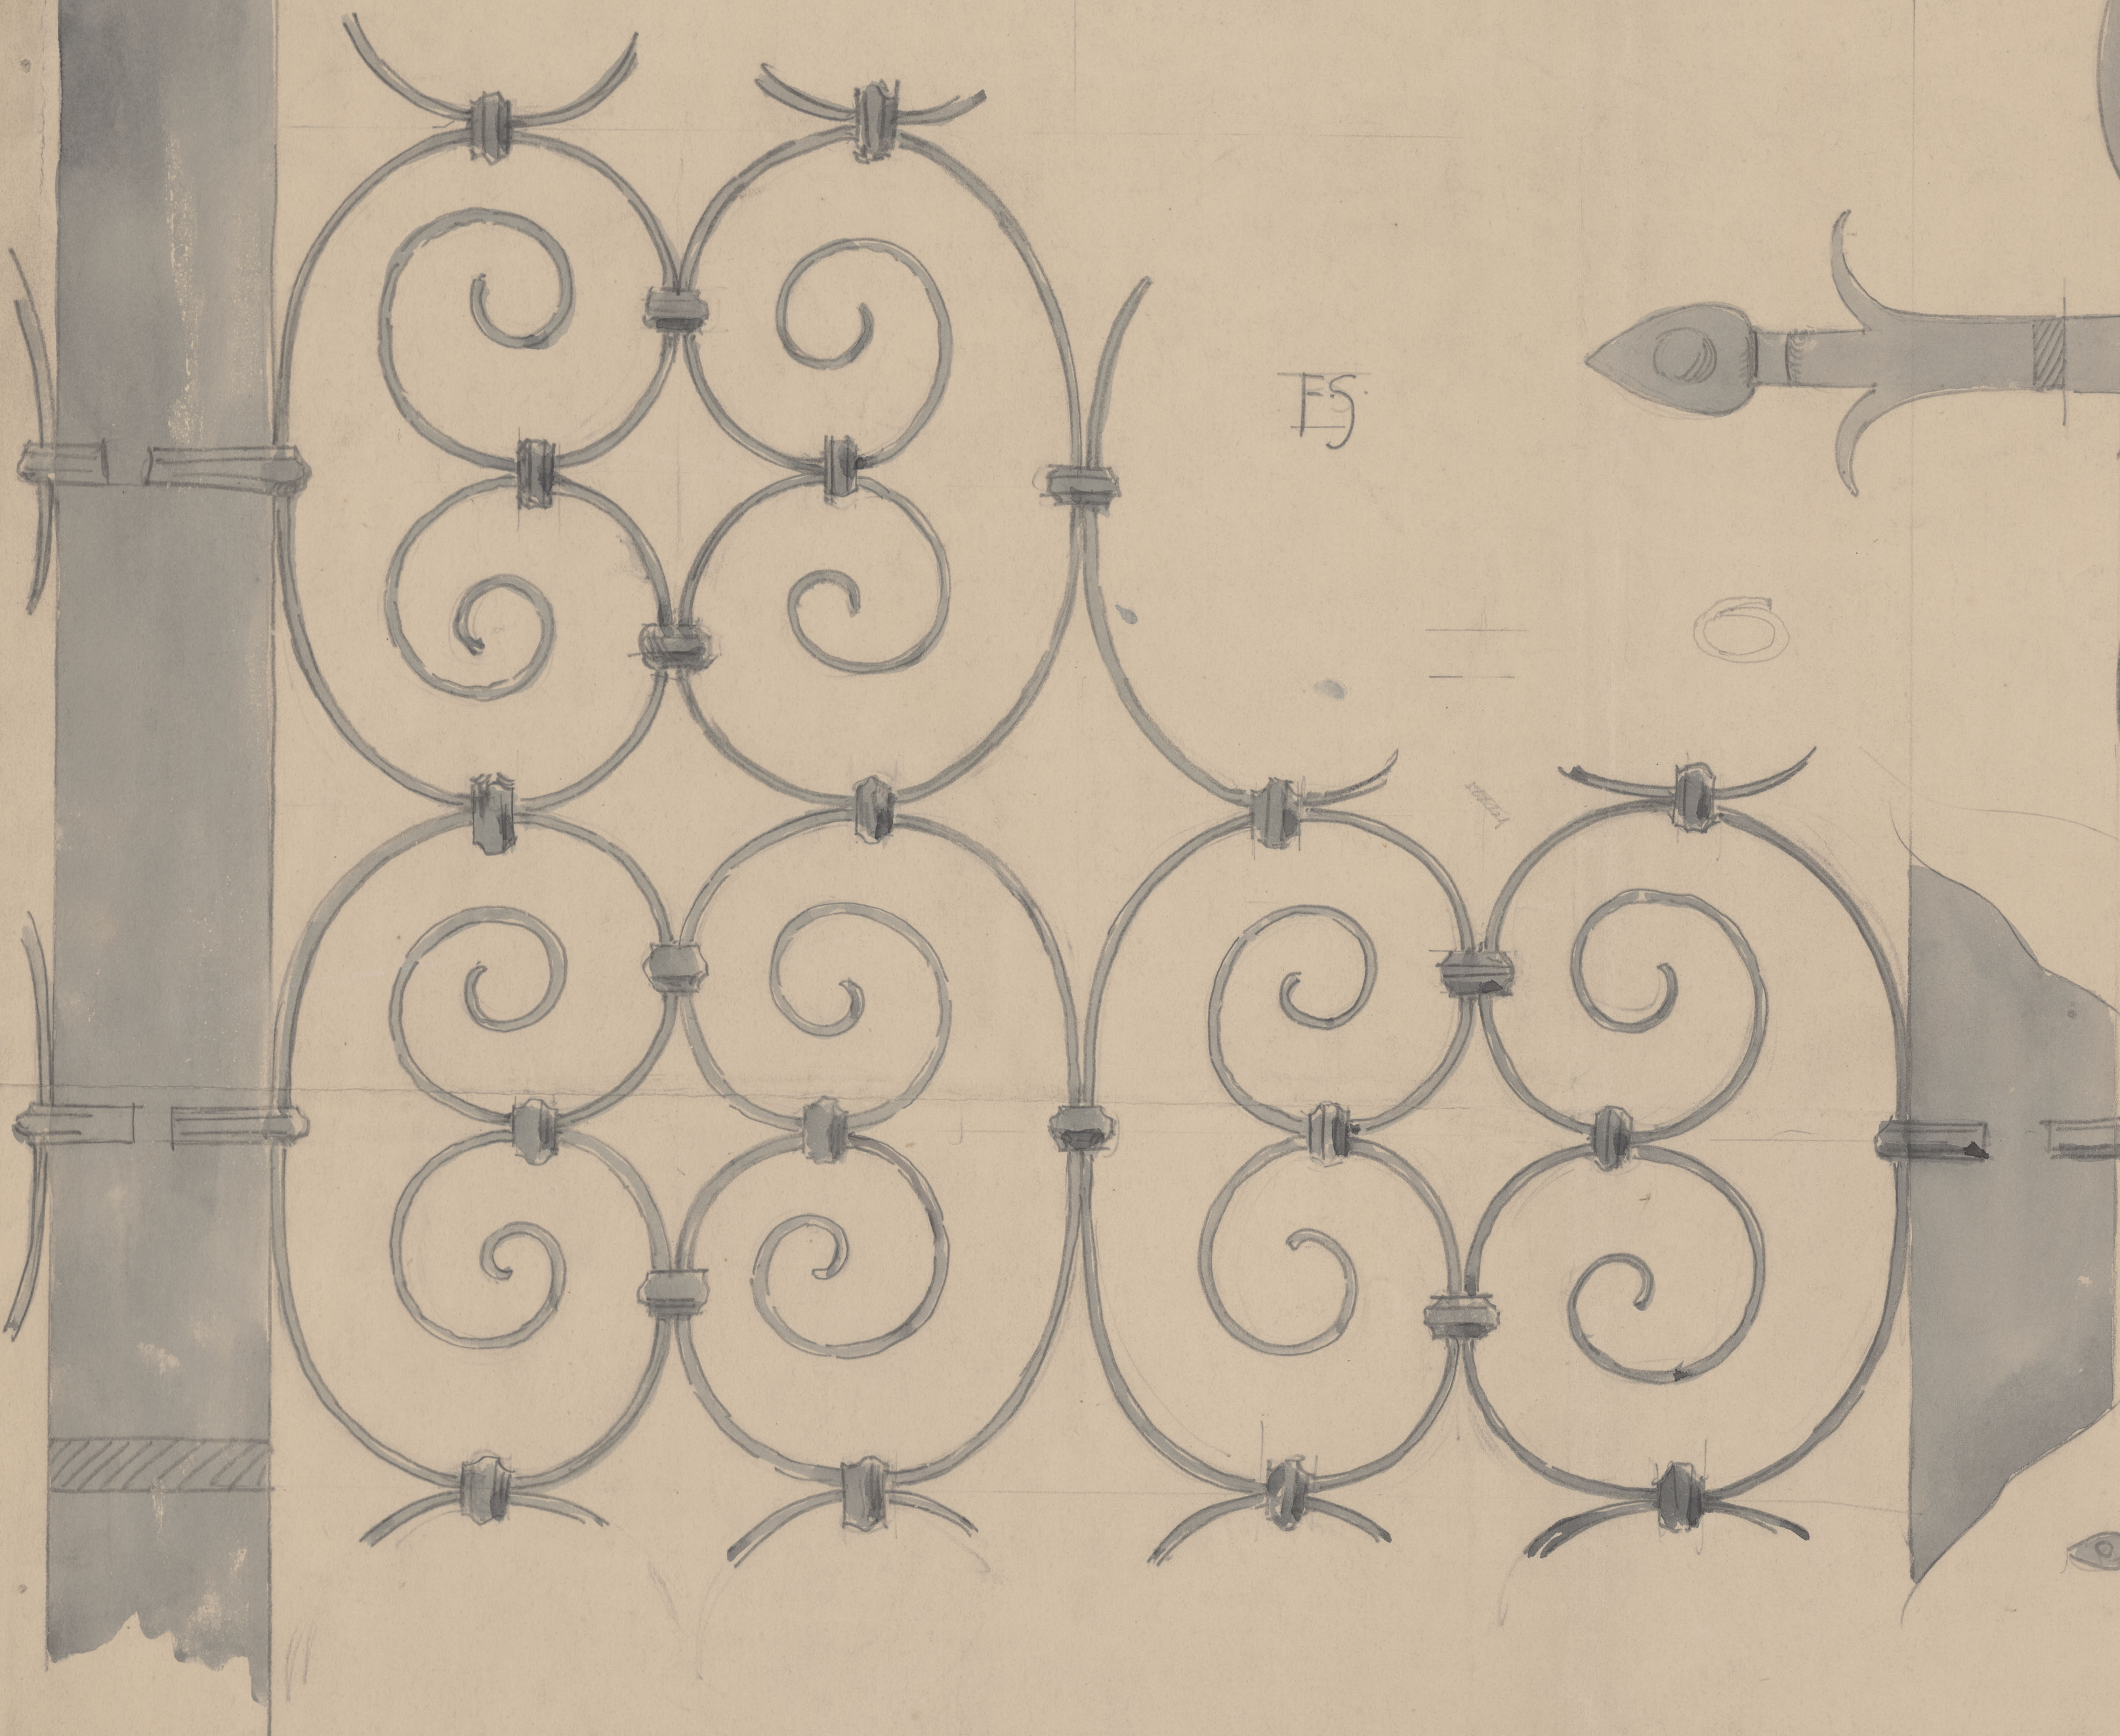


F5

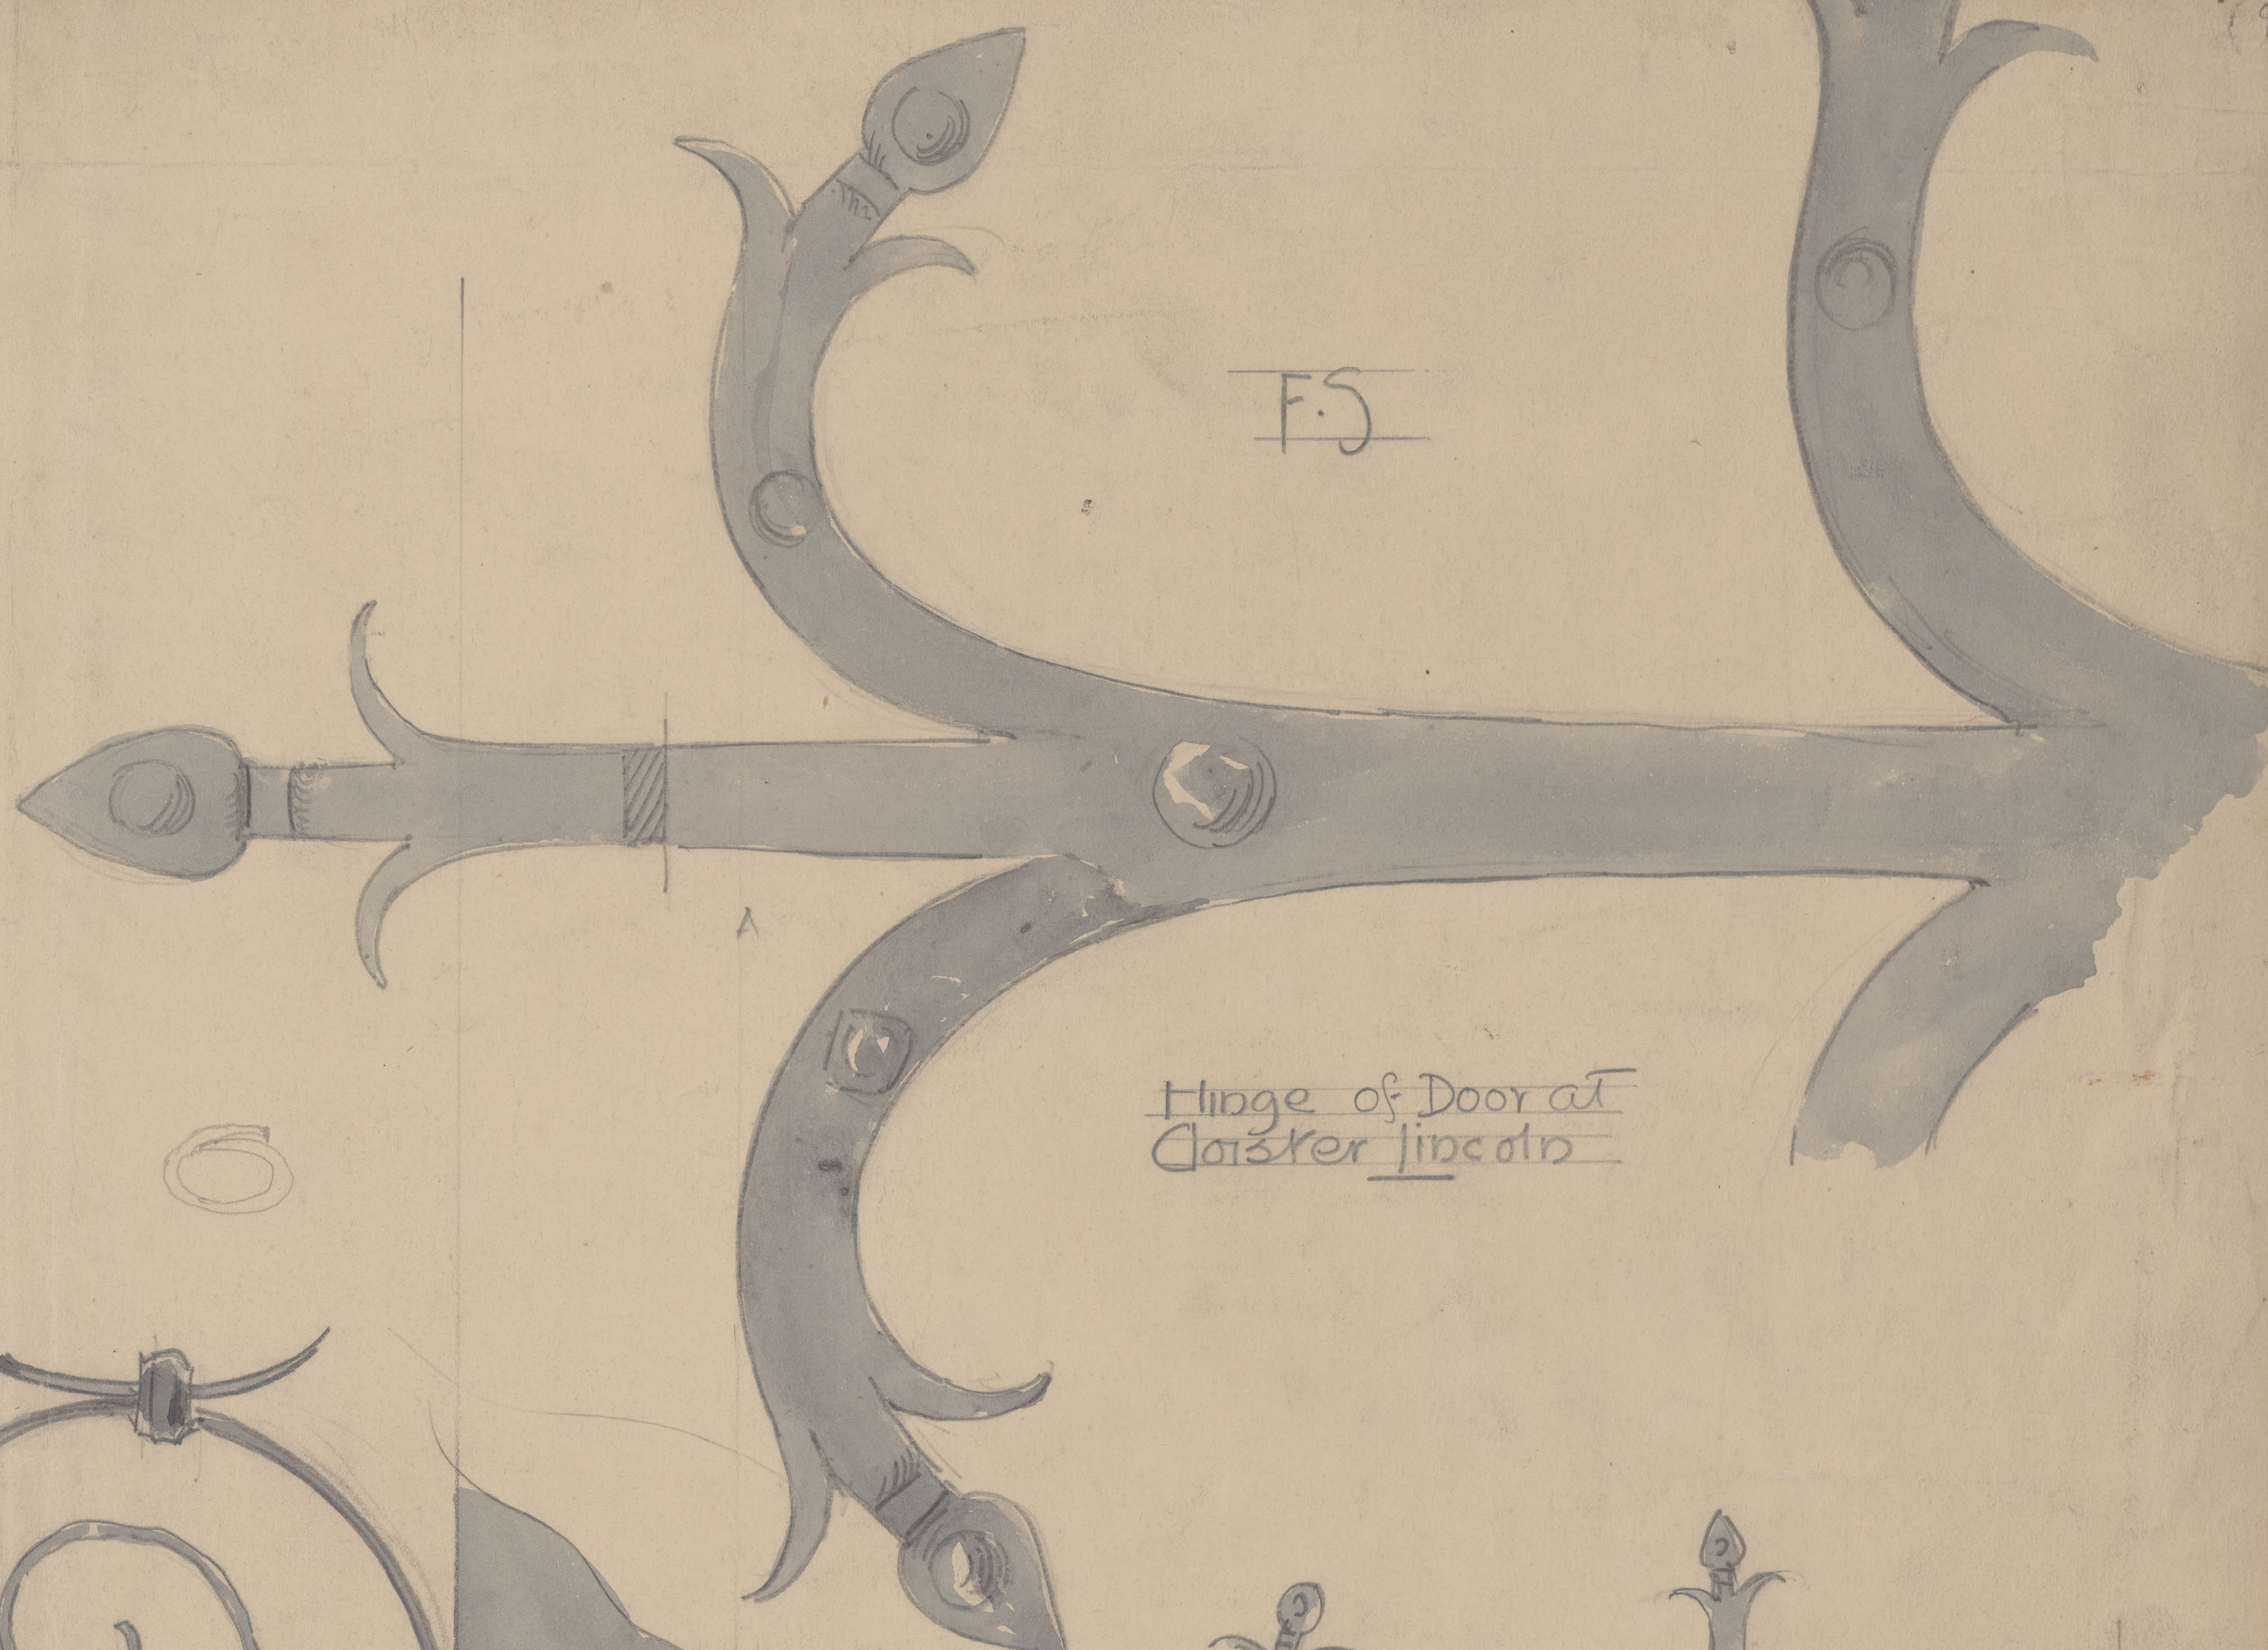



F5

Hinge of Door at
Cloister Lincoln

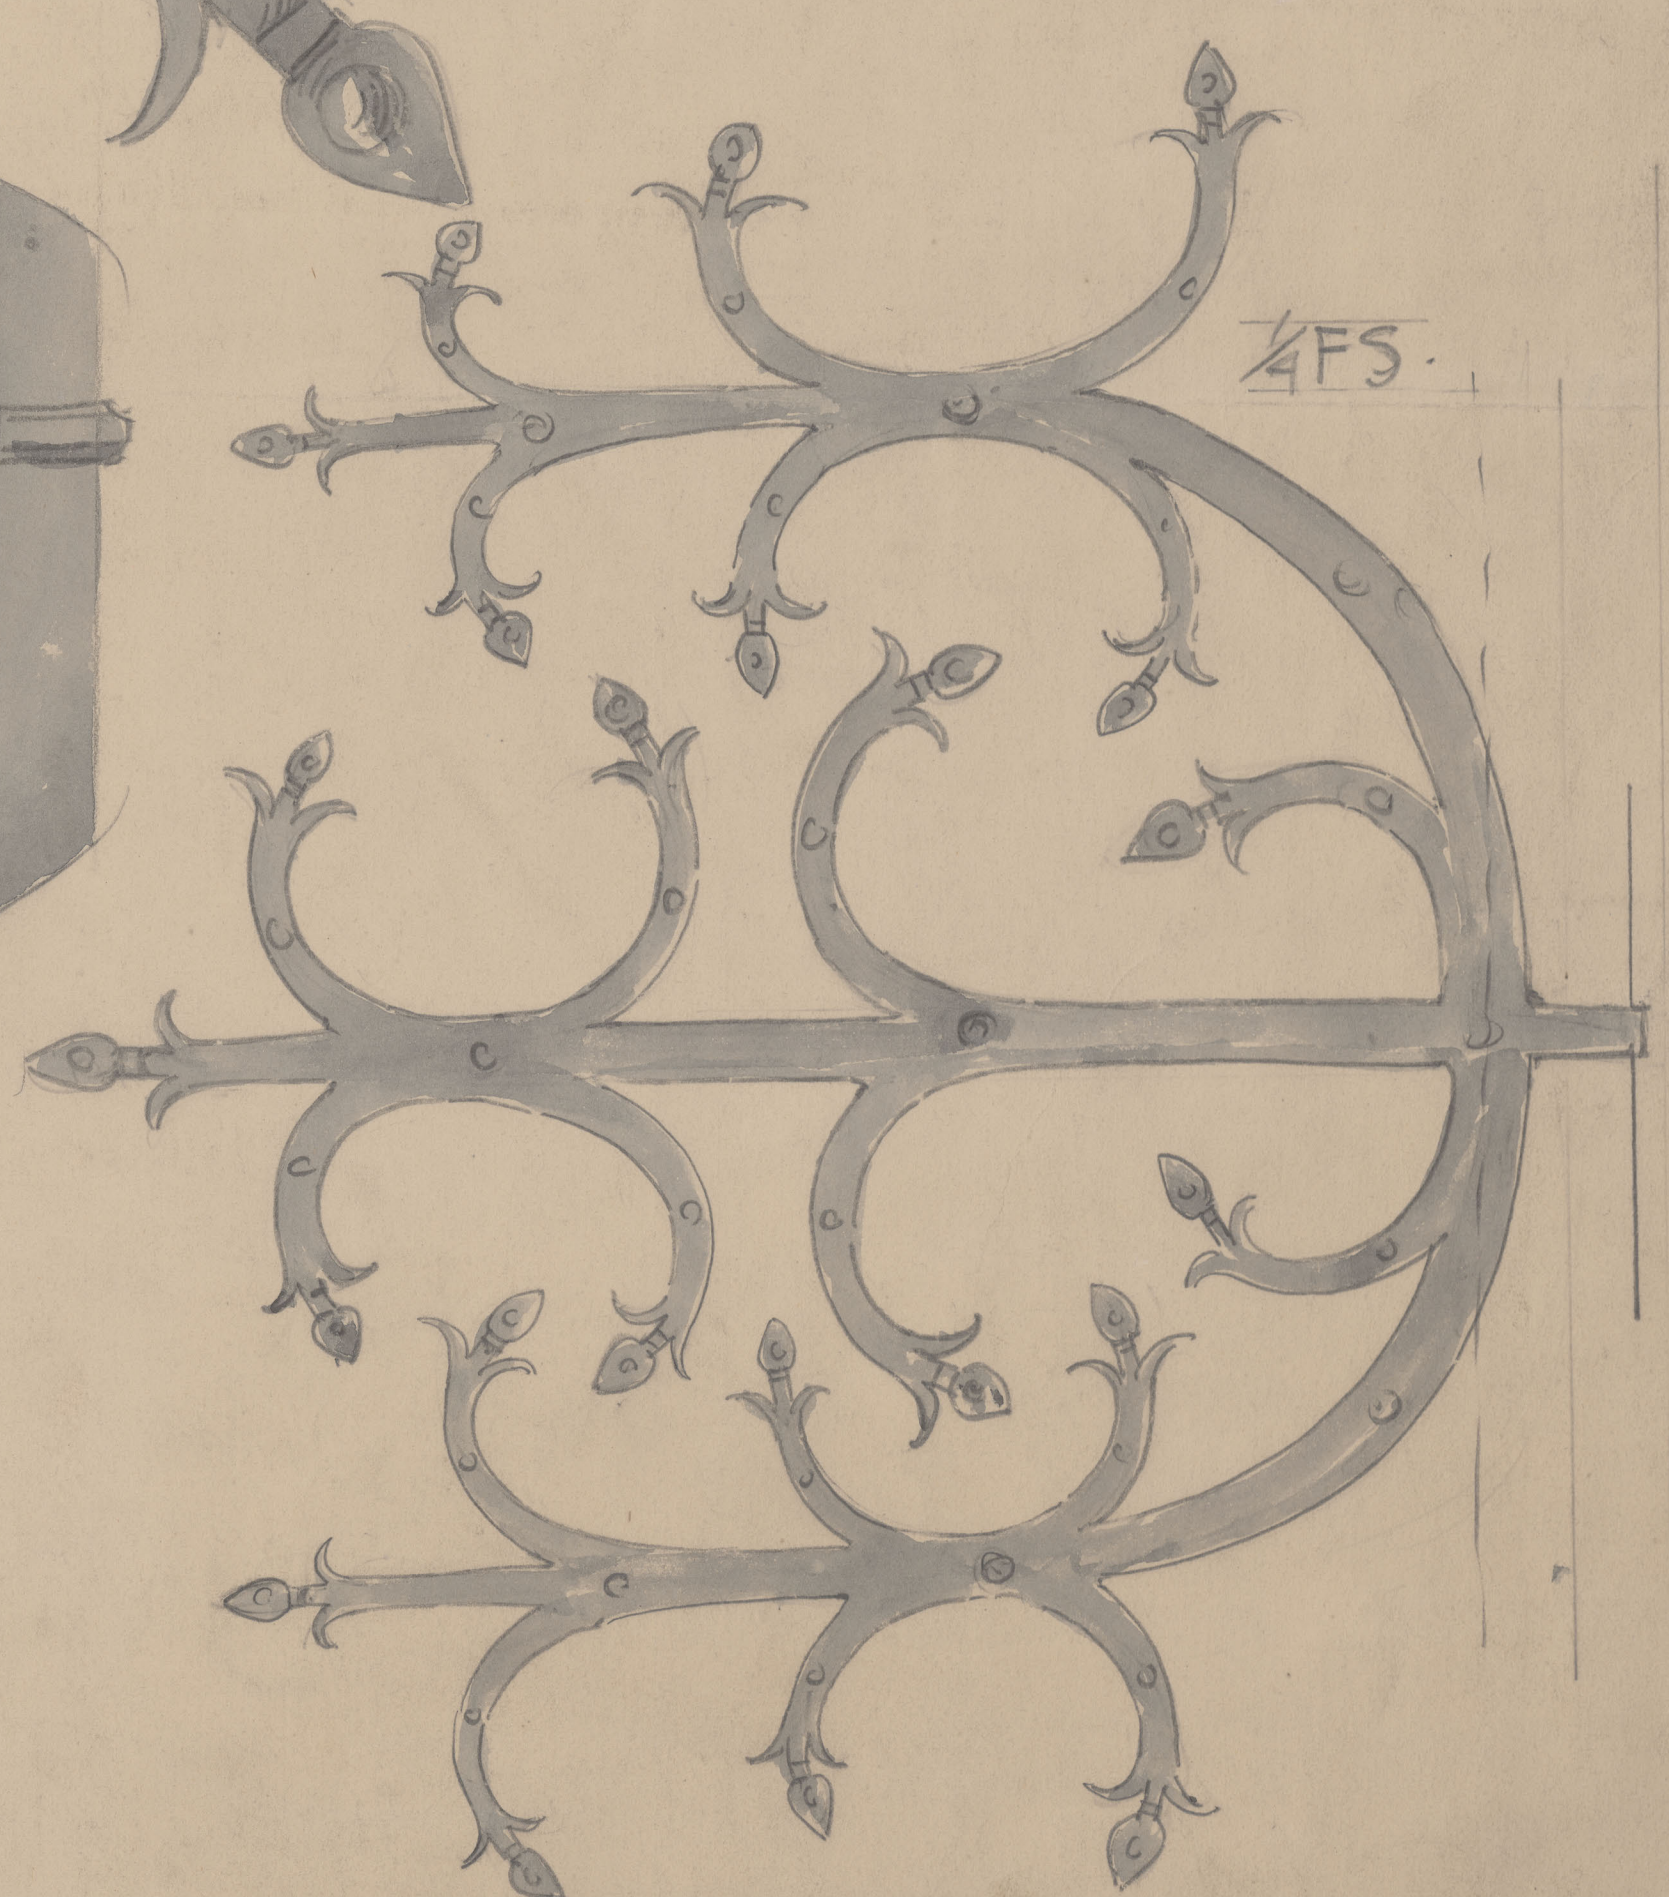

4F5




Handed in to
570198

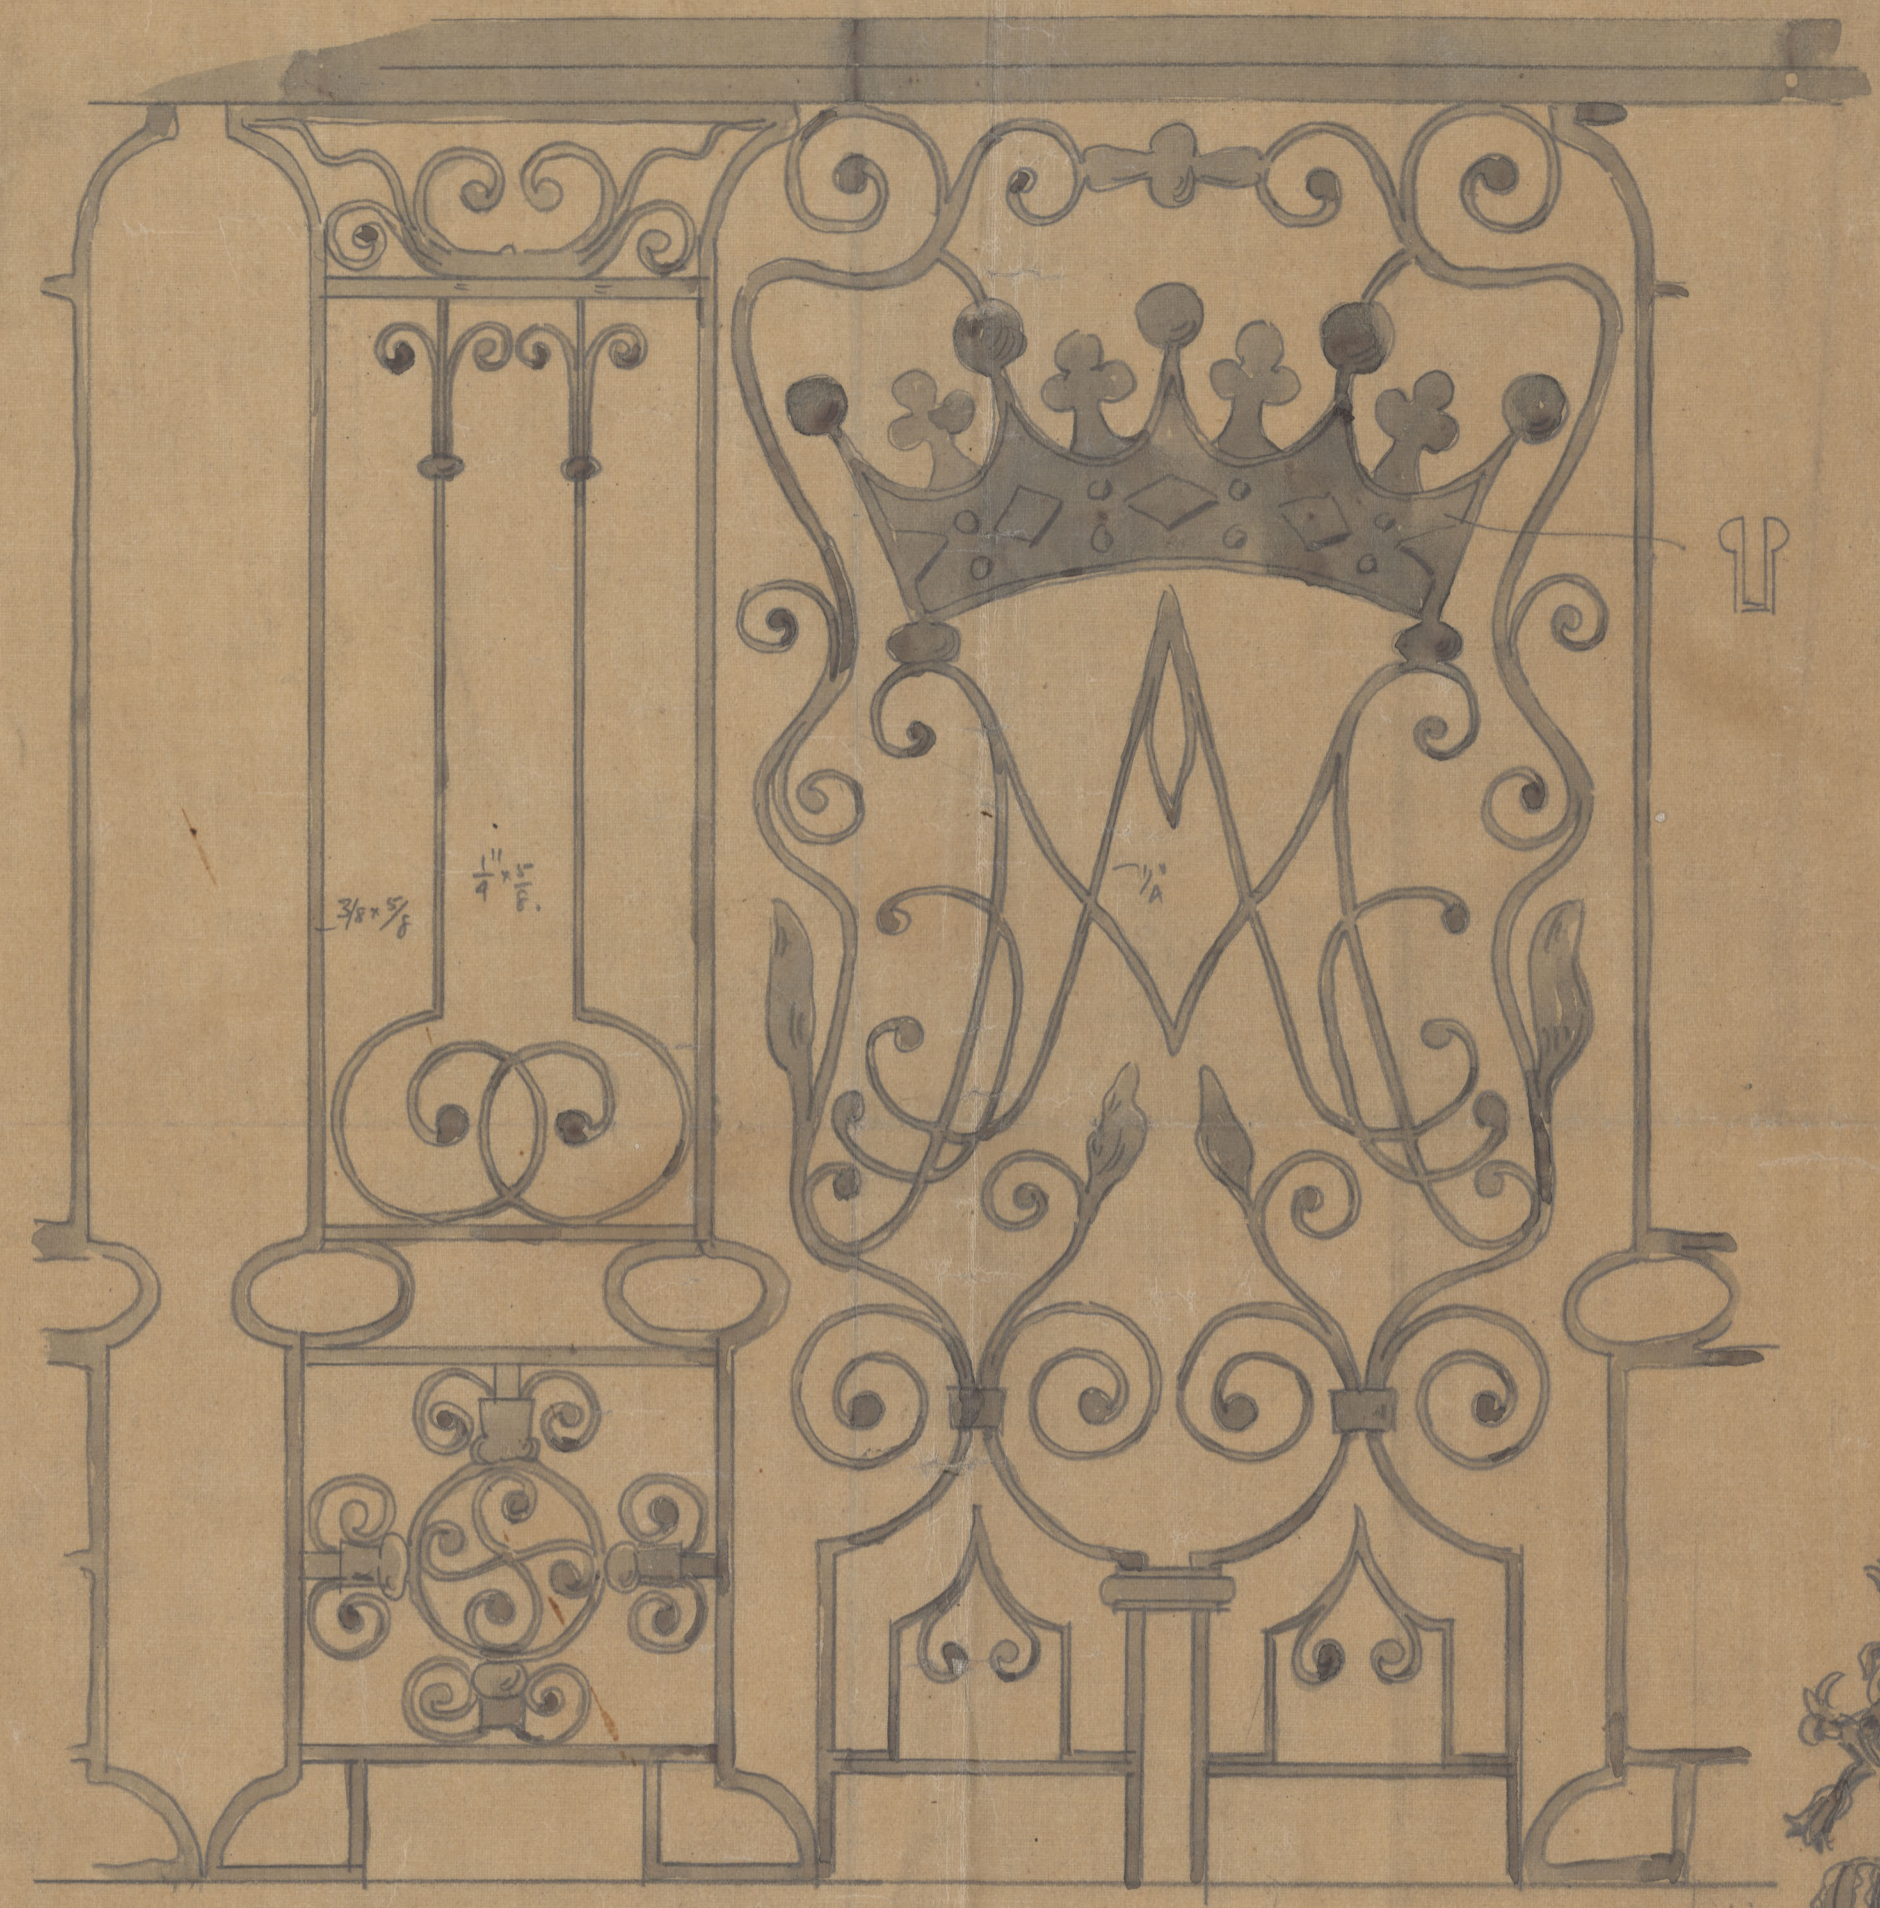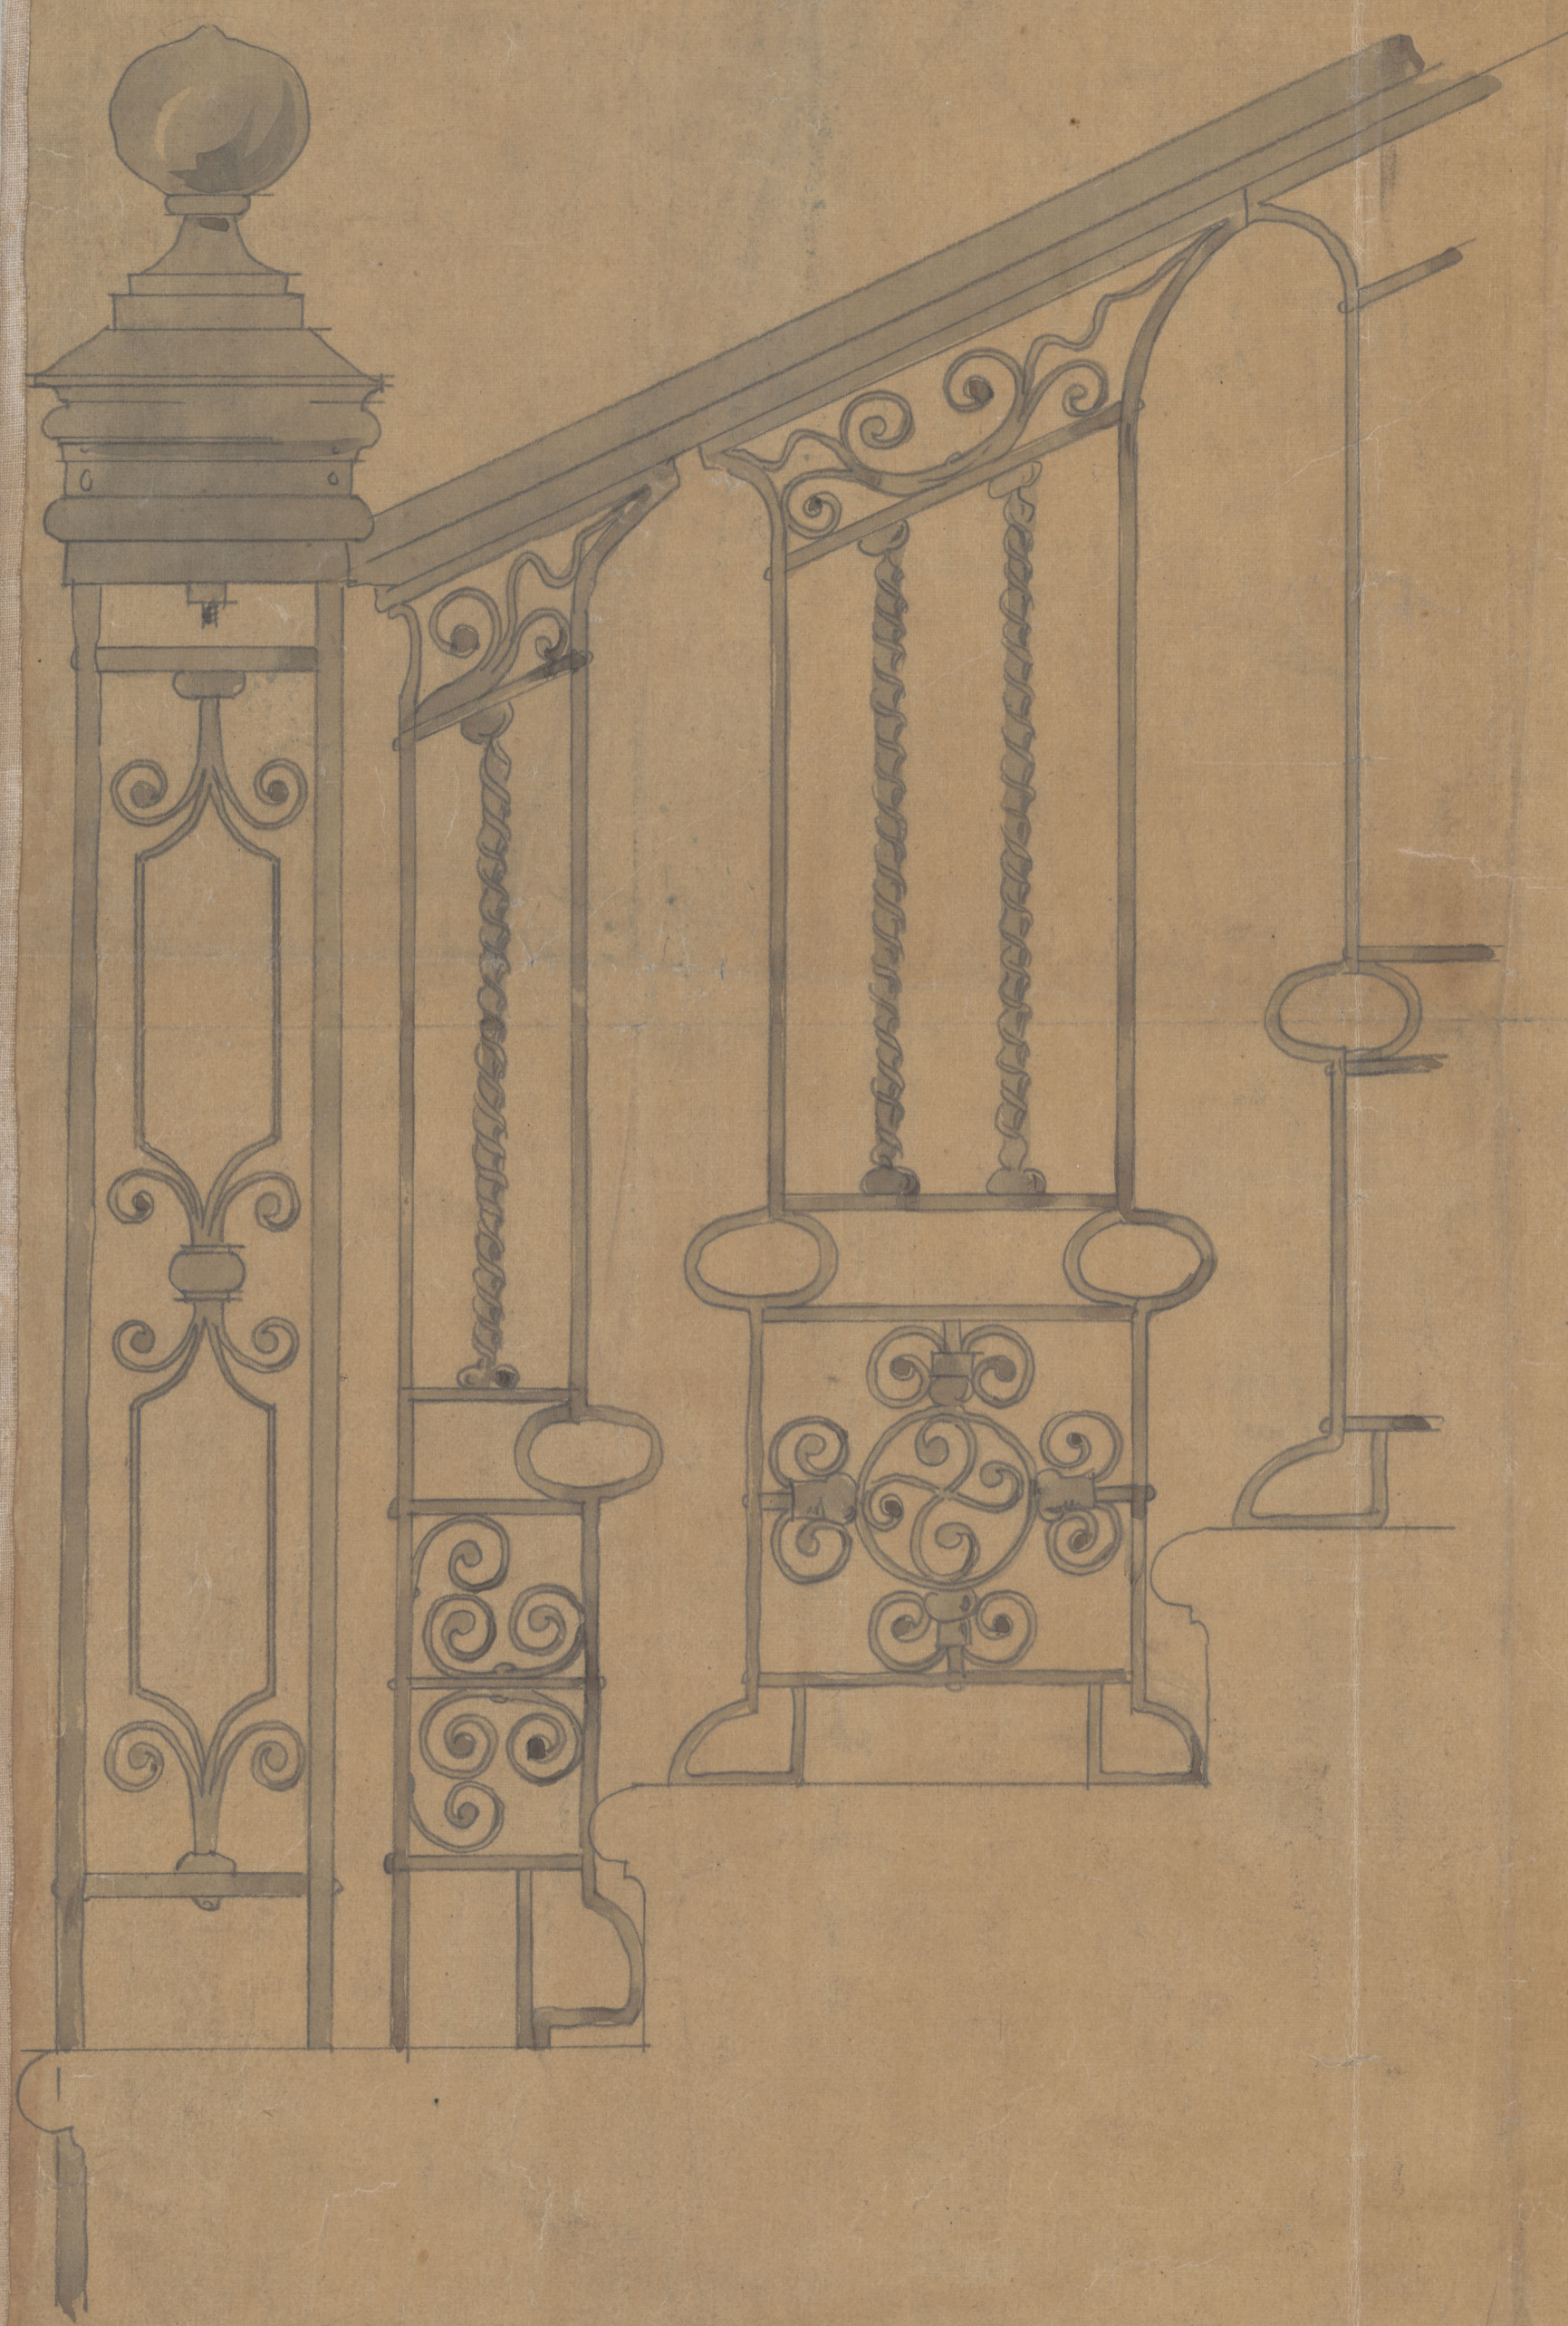

DONIBRISTLE FIFE



PROPOSED NEW GATES
ST. ANNES SOHO

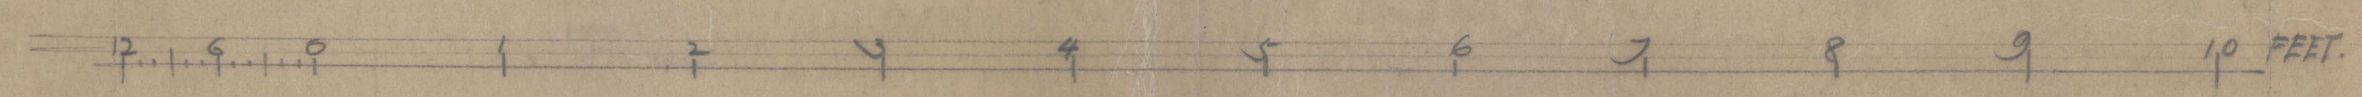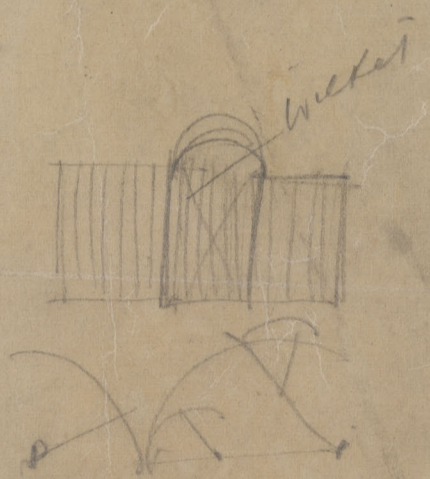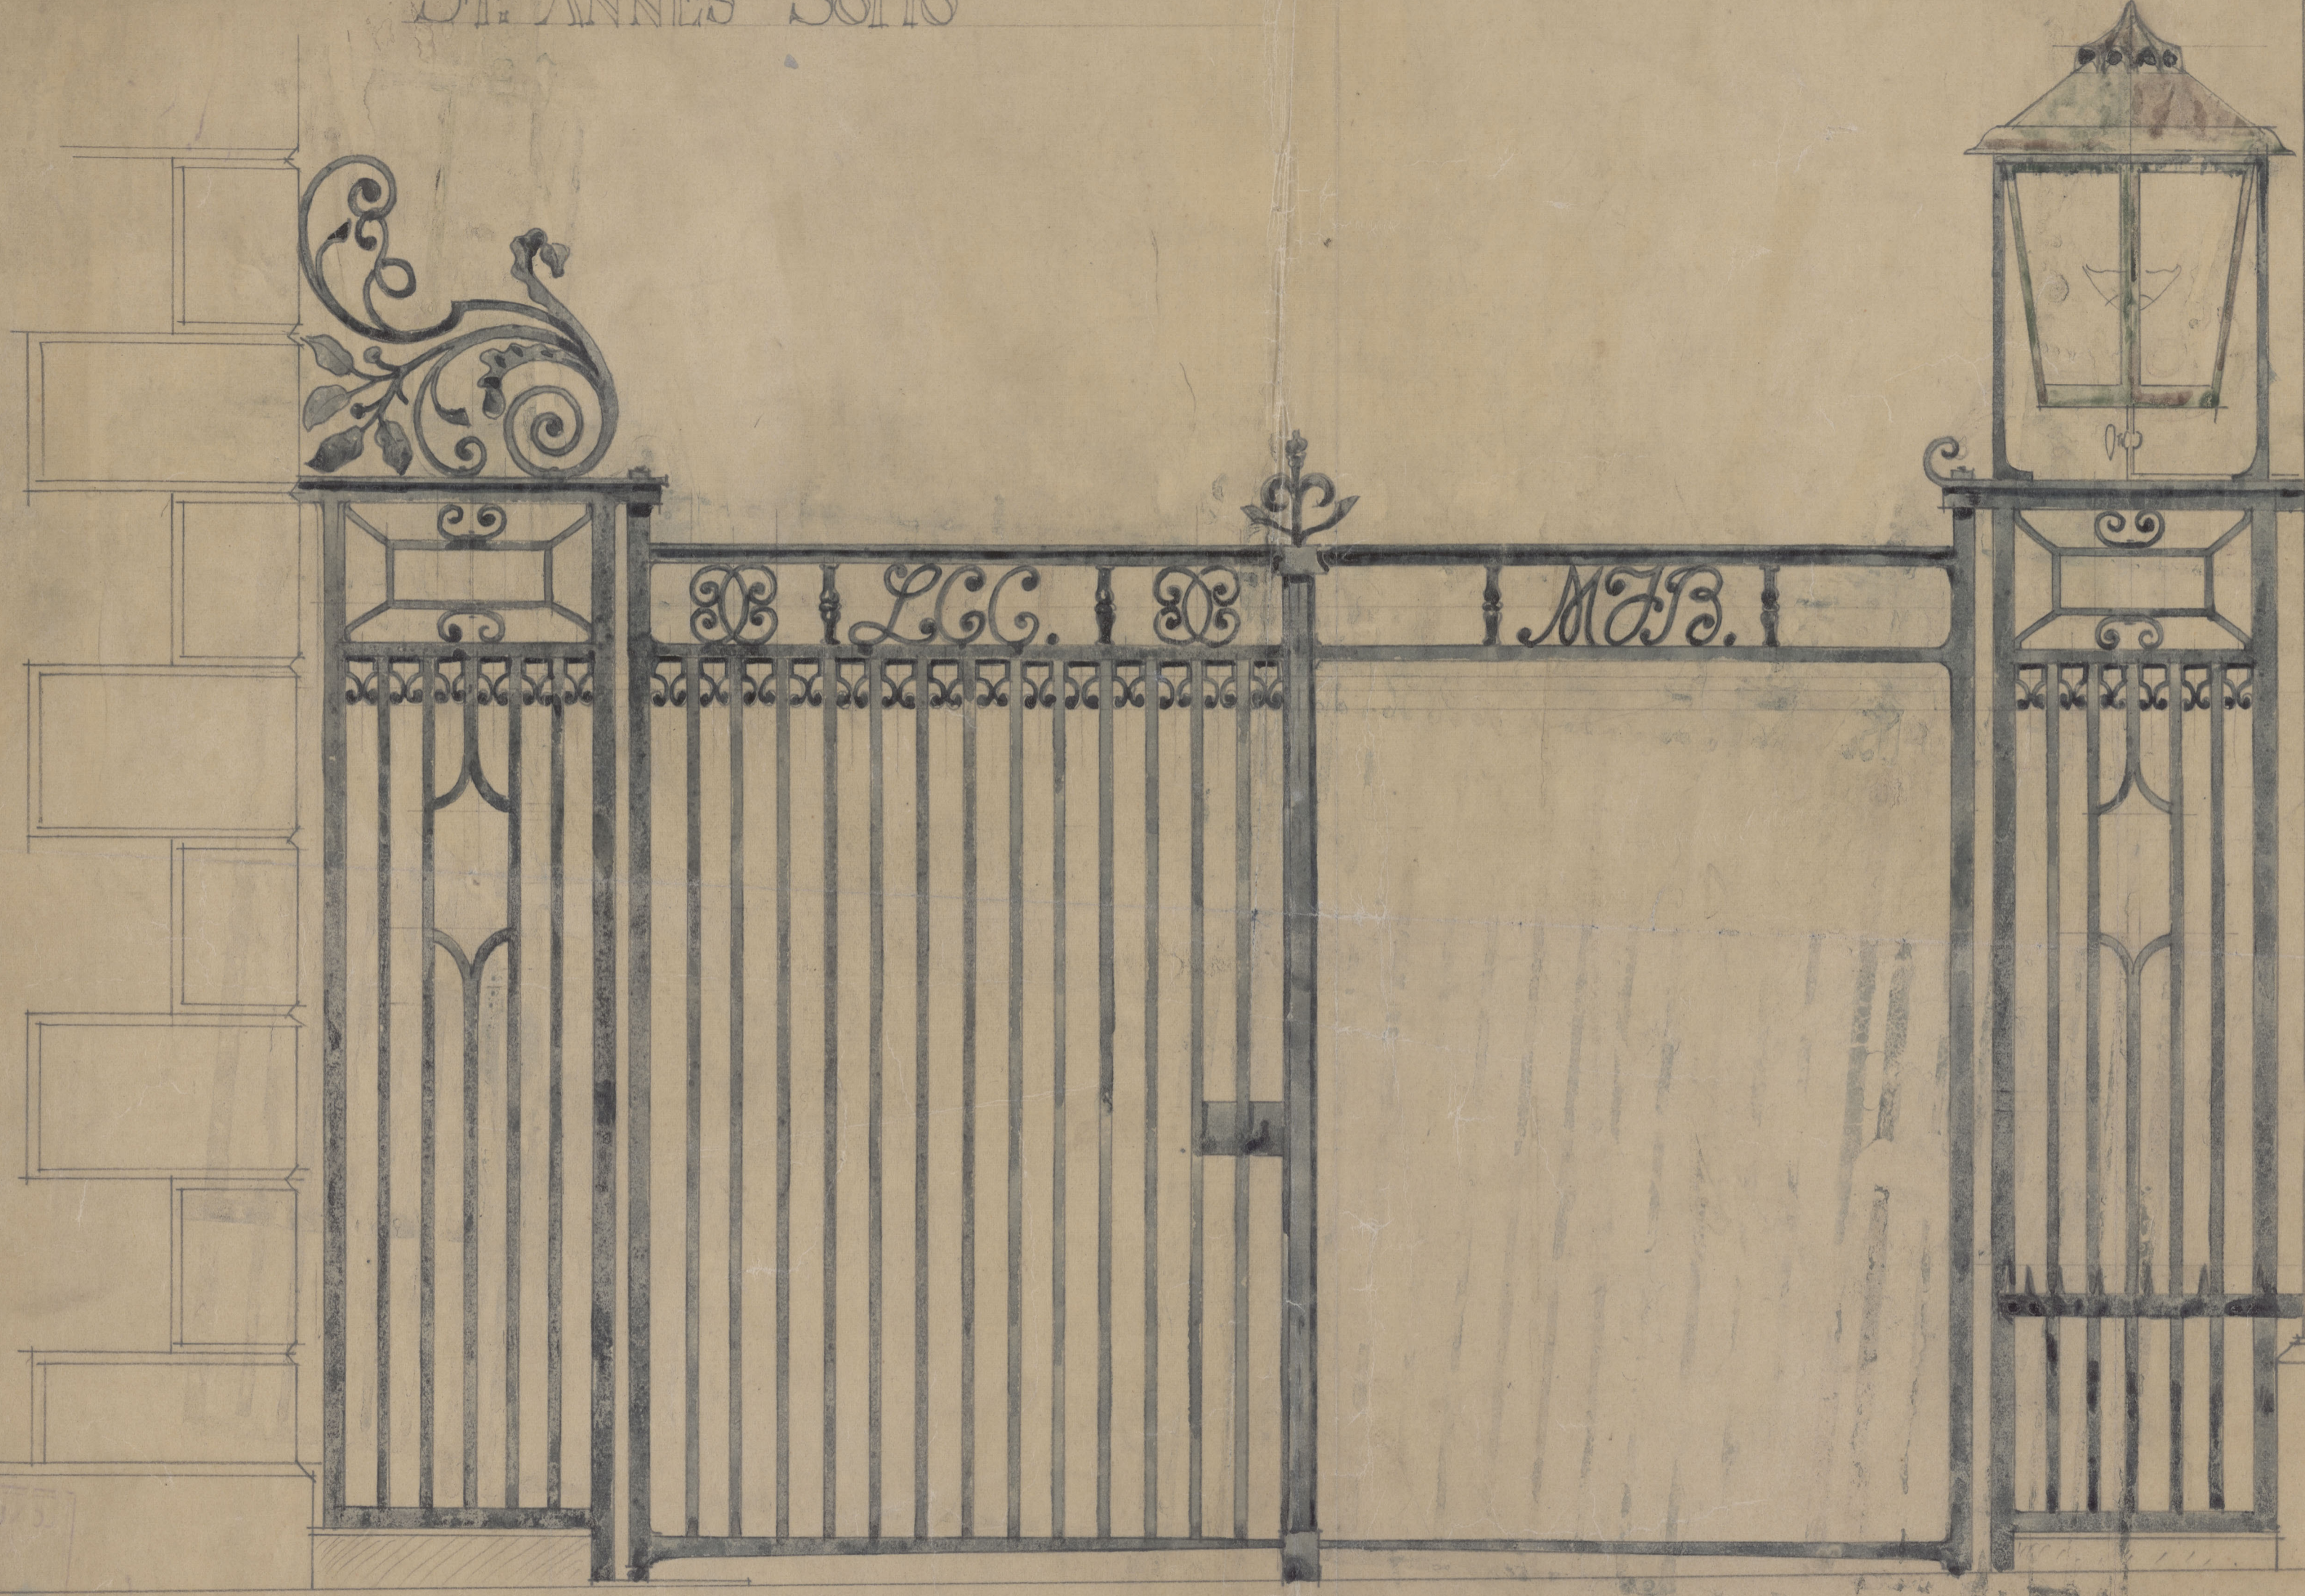

LONDON COUNCIL
APPROVED
7 DAY OF ...
REGD. NO. ...
MADE BY ...

Superintending Architect

One of the Panels of the Stair Case
Caroline Park
Granford



Scale 1/4" = 1'



DECORATIONS FOR HALL AND STAIR, COMMISSIONED BY BIRKS

PRESCRIBED IN THE OVER-JOBS STUDENTSHIP 1901.

