

# VICTOR HUDON COTTON MILLS


HOCHELAGA MONTREAL

SCALE 50 FEET = 1 INCH

N.B. This being an Isometric Projection and to same Scale as Plan, Vertical Dimensions can be scaled from it.

CHAS. E. GOAD C.E.  
 102 St. Francois Xavier St.  
 MONTREAL  
 January 30<sup>th</sup> 1882

SPECIAL SURVEY No 30

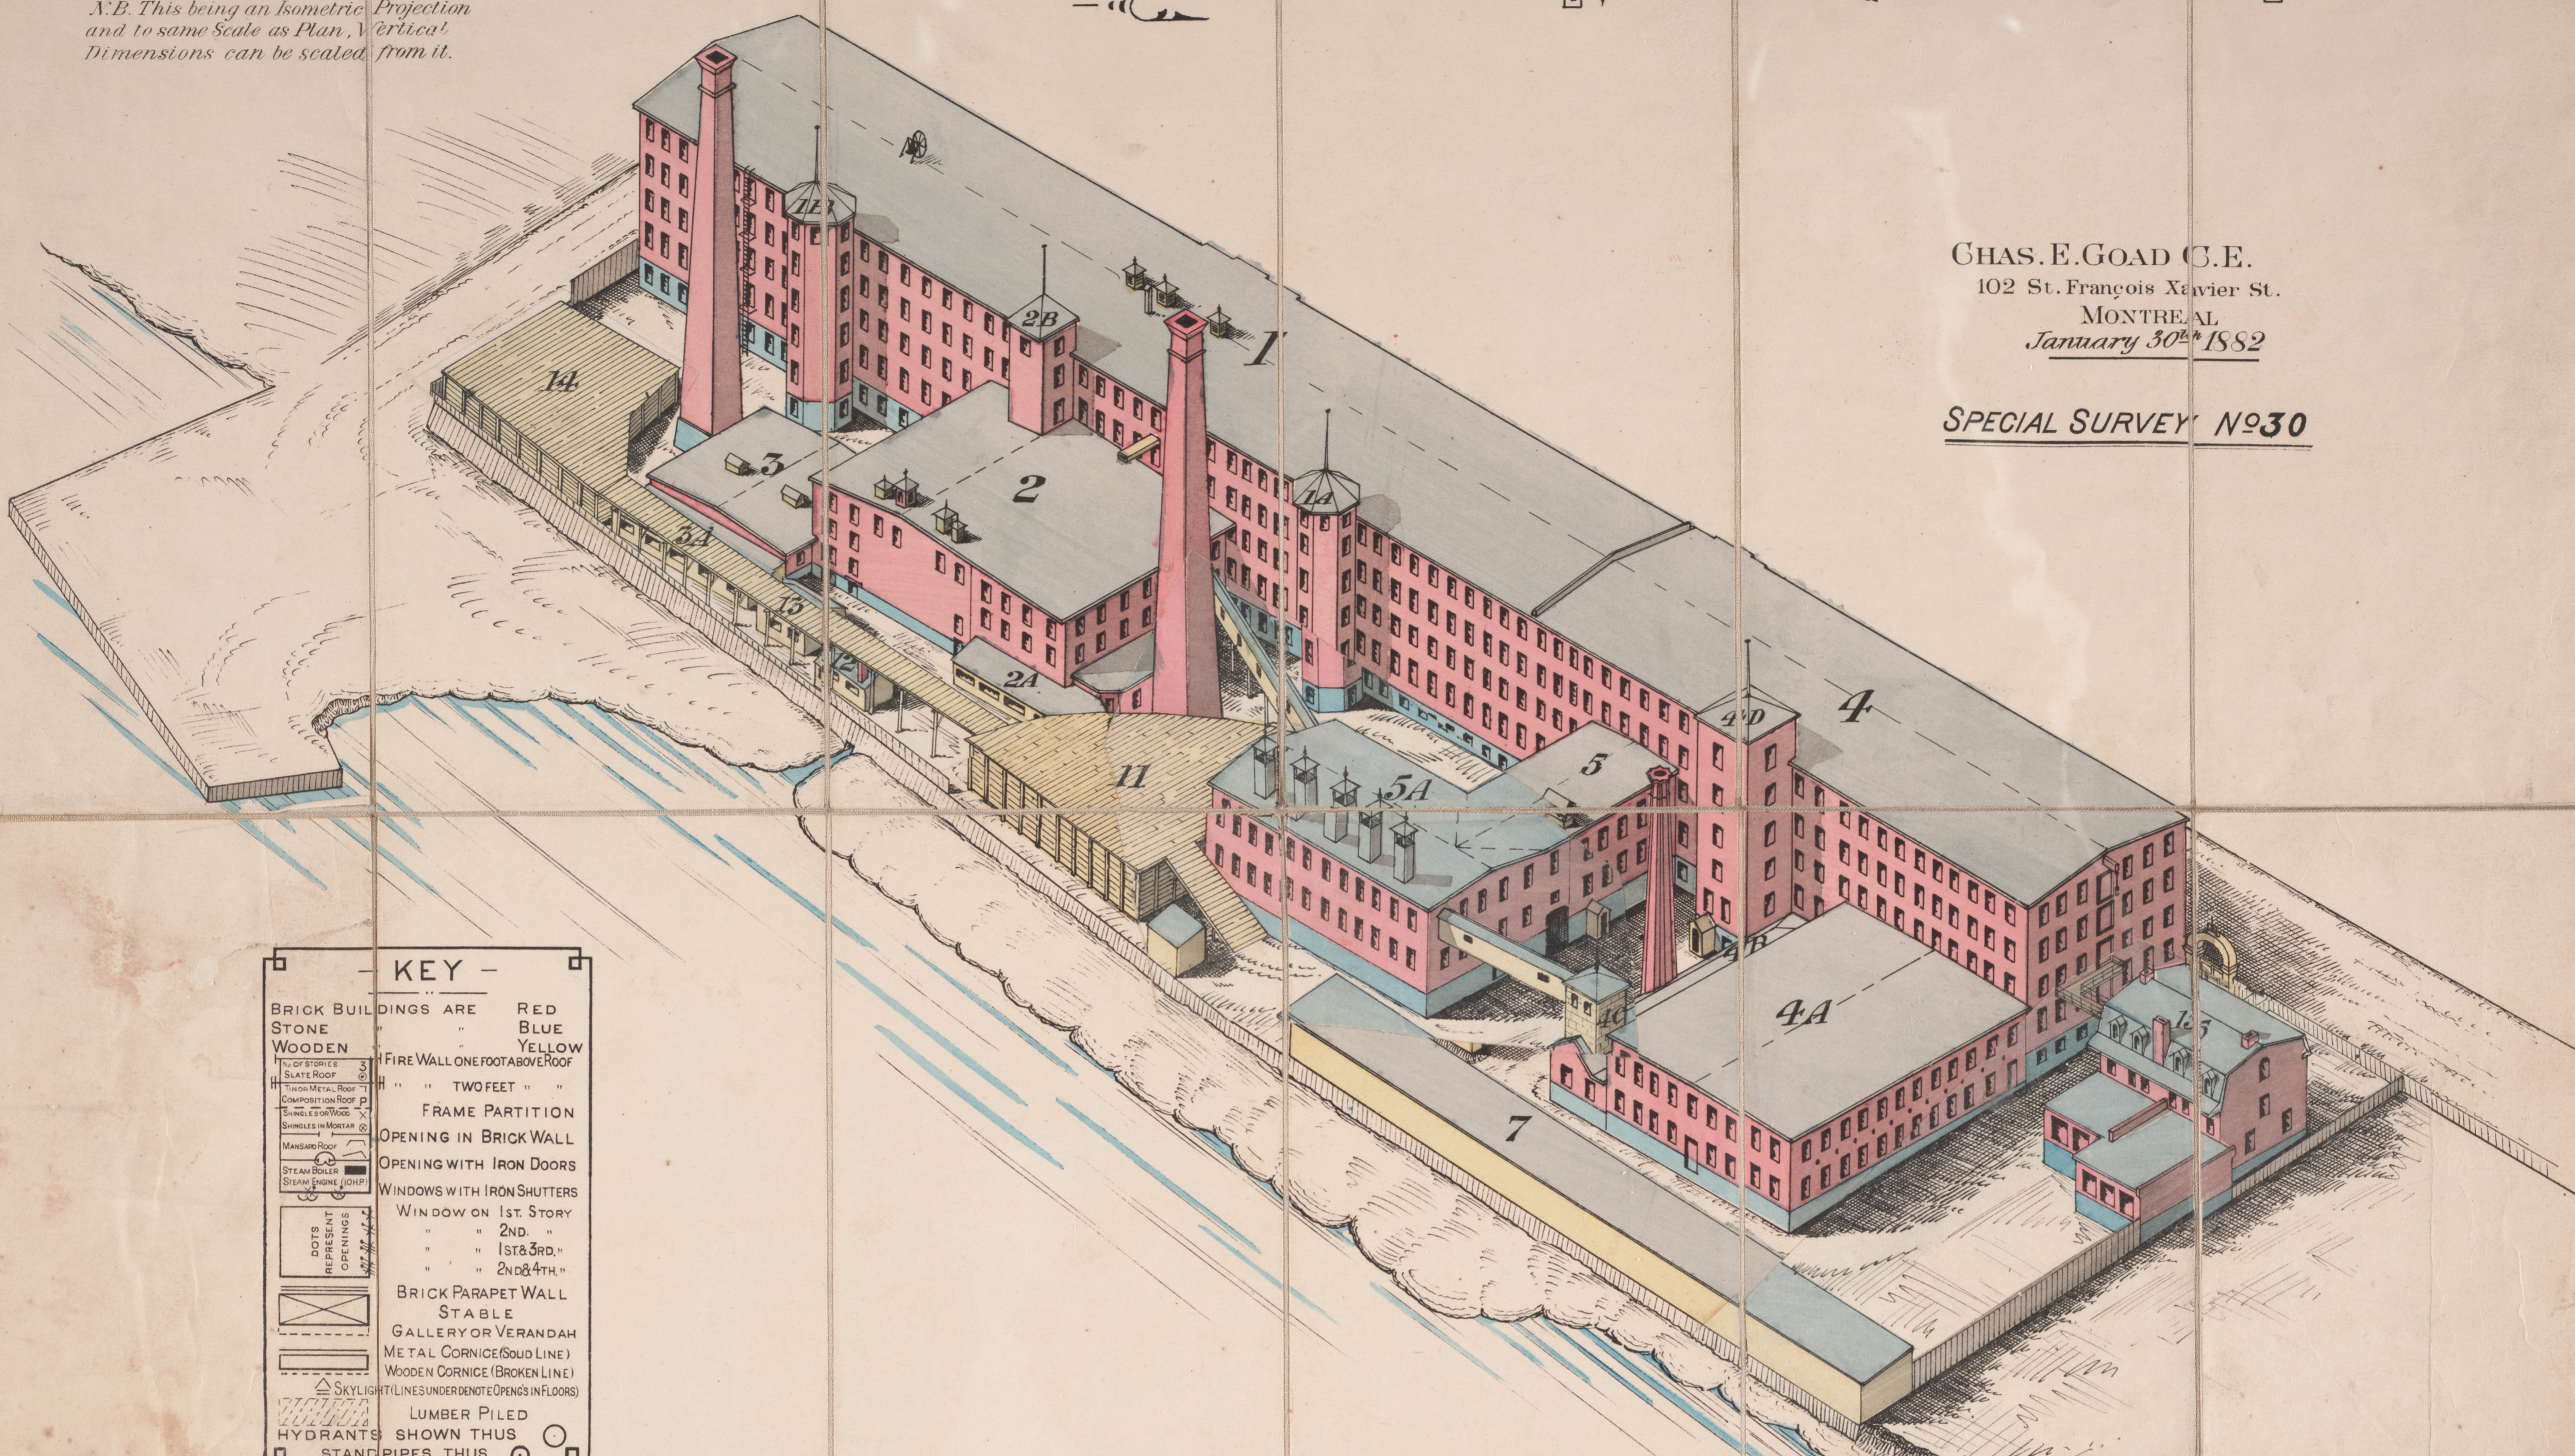

**KEY -**

BRICK BUILDINGS ARE	RED
STONE	BLUE
WOODEN	YELLOW
FIRE WALL ONE FOOT ABOVE ROOF	" " TWO FEET " "
FRAME PARTITION	
OPENING IN BRICK WALL	
OPENING WITH IRON DOORS	
WINDOWS WITH IRON SHUTTERS	
WINDOW ON 1ST STORY	" " 2ND " "
" " 1ST & 3RD " "	" " 2ND & 4TH " "
BRICK PARAPET WALL	
STABLE	
GALLERY OR VERANDAH	
METAL CORNICE (SOLID LINE)	WOODEN CORNICE (BROKEN LINE)
SKYLIGHT LINES UNDER DENOTE OPENINGS IN FLOORS	
LUMBER PILED	
HYDRANTS SHOWN THUS	STAND PIPES THUS

- REVISE D -  
 Aug 26/82 S.S. No 38

